


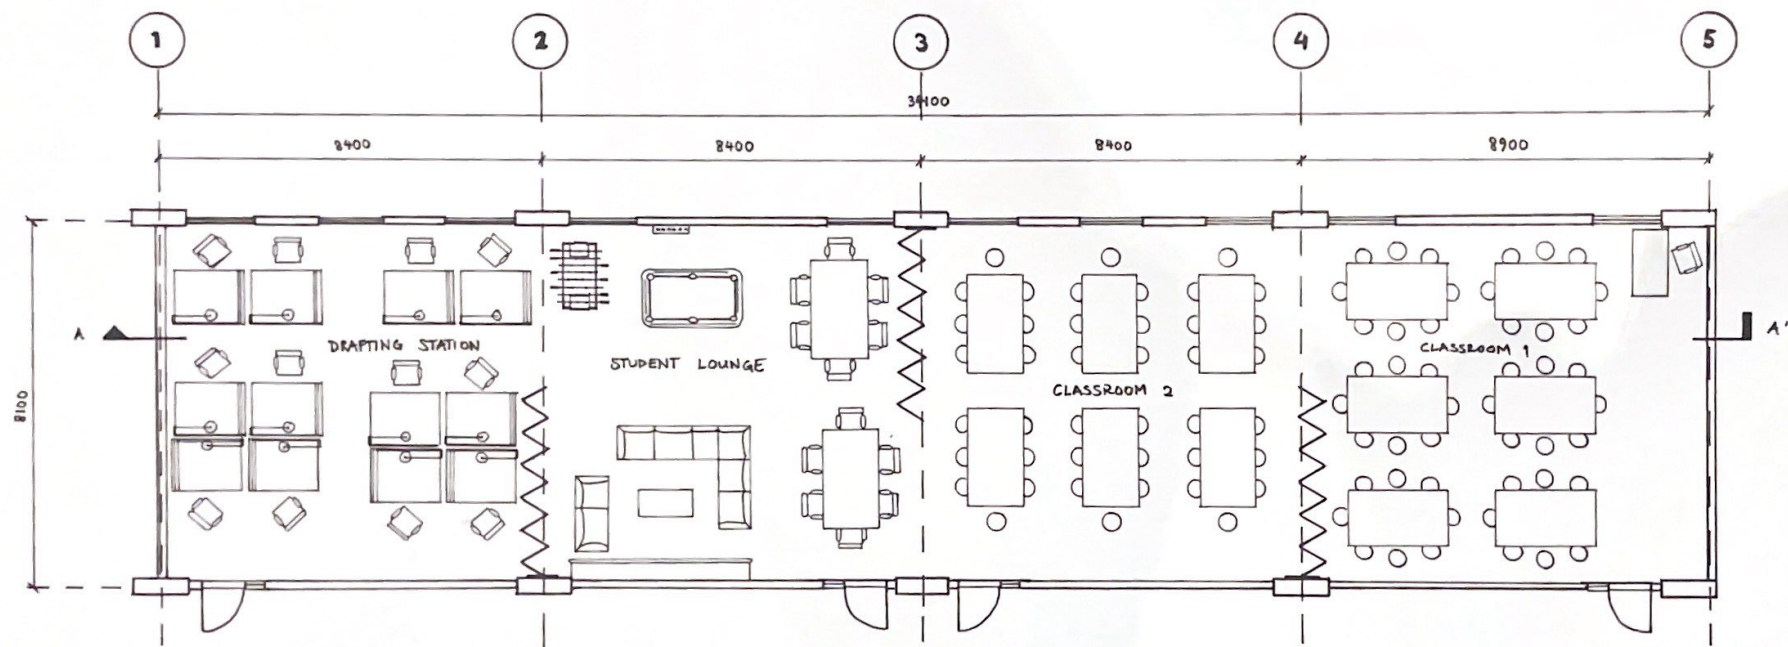


NIKHIL ISAAC SELVANANDAM

STUDENT ID : 0349343


PROJECT 2 : FLOOR PLAN

SCALE 1:100

PAGE 1

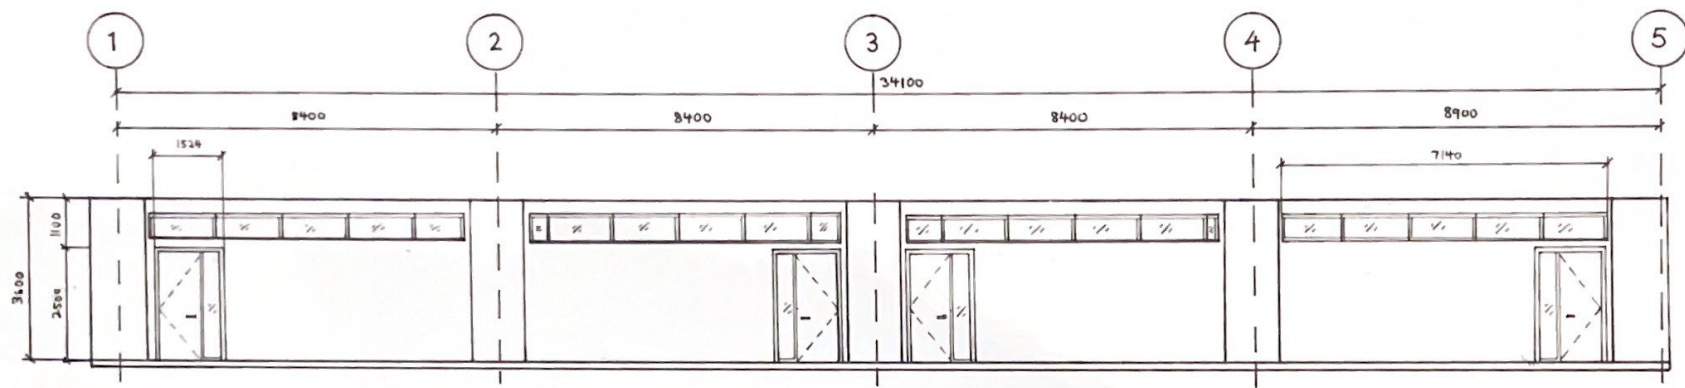

FRONT ELEVATION

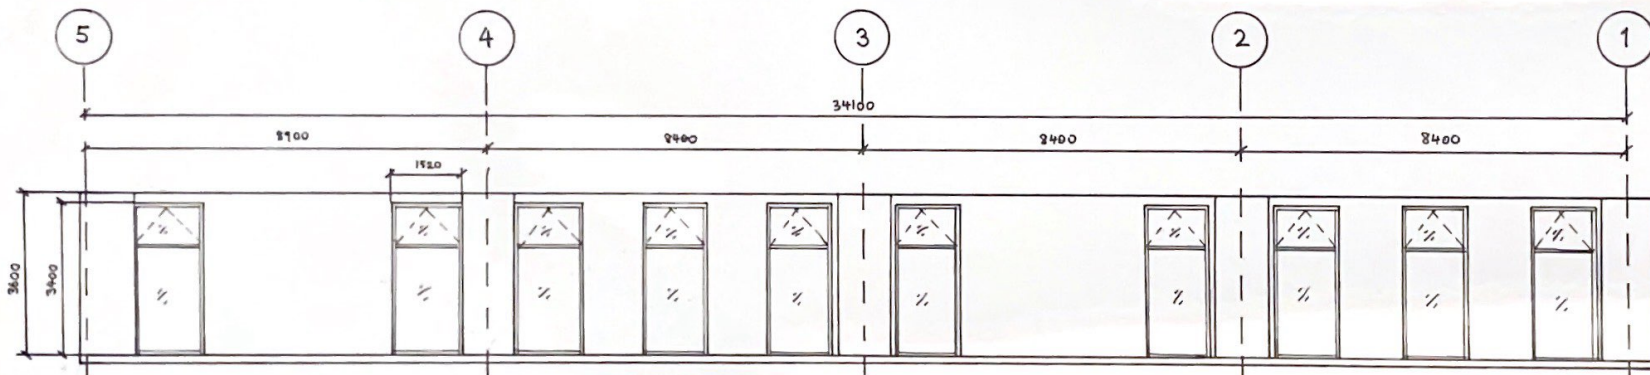

BACK ELEVATION


NIKHIL ISAAC SELVANANDAM

STUDENT ID: 0349343

PROJECT 2 : ELEVATIONS

SCALE 1:100

PAGE 2

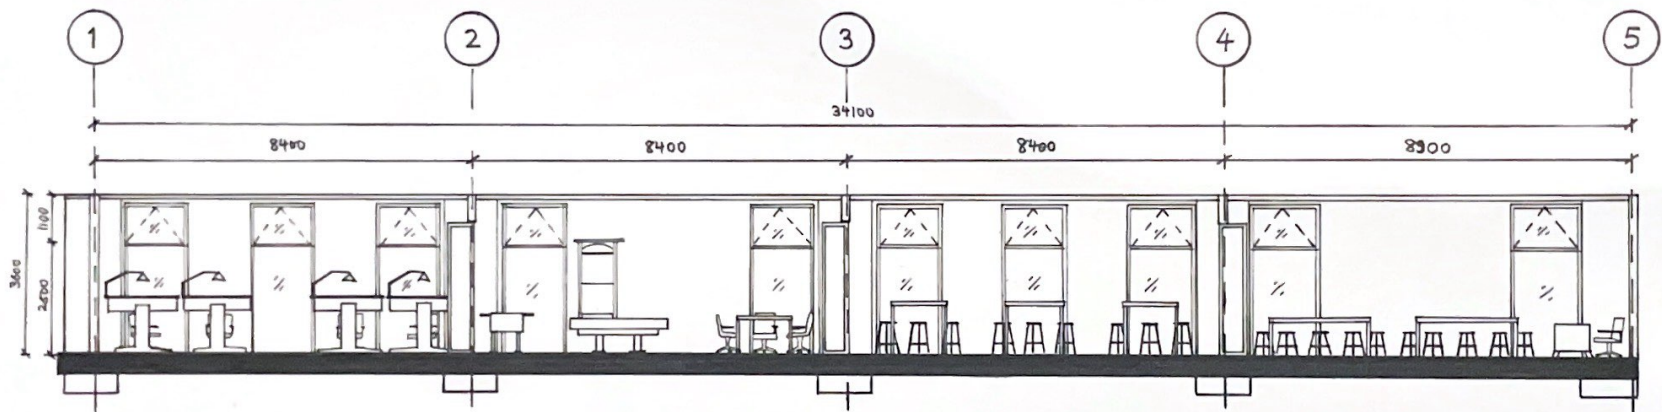

NIKHIL ISAAC SELVANANDAM


STUDENT ID : 0349343

PROJECT 2: SECTION A-A'

SCALE 1:100

PAGE 3



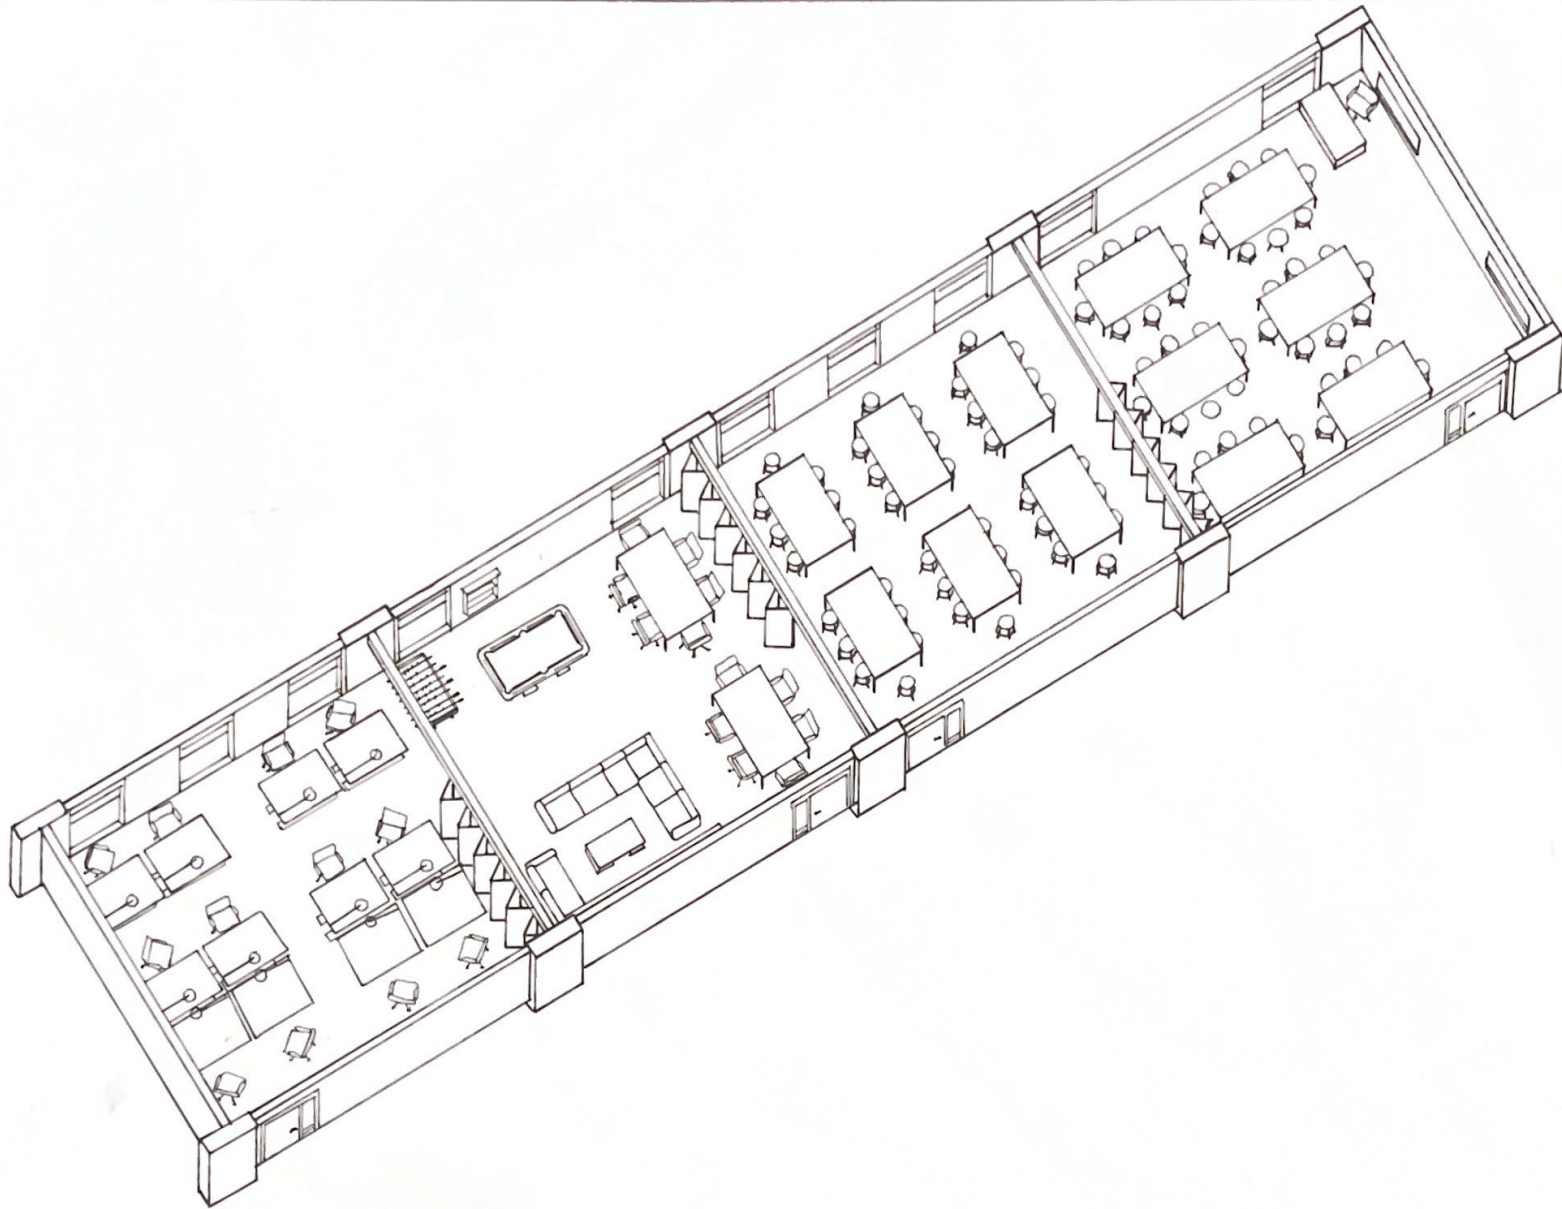


NIKHIL ISAAC SELVANANDAM

STUDENT ID: 0349343

PROJECT 2 : AXONOMETRIC DRAWING 60°-30°

SCALE 1:100

PAGE 4

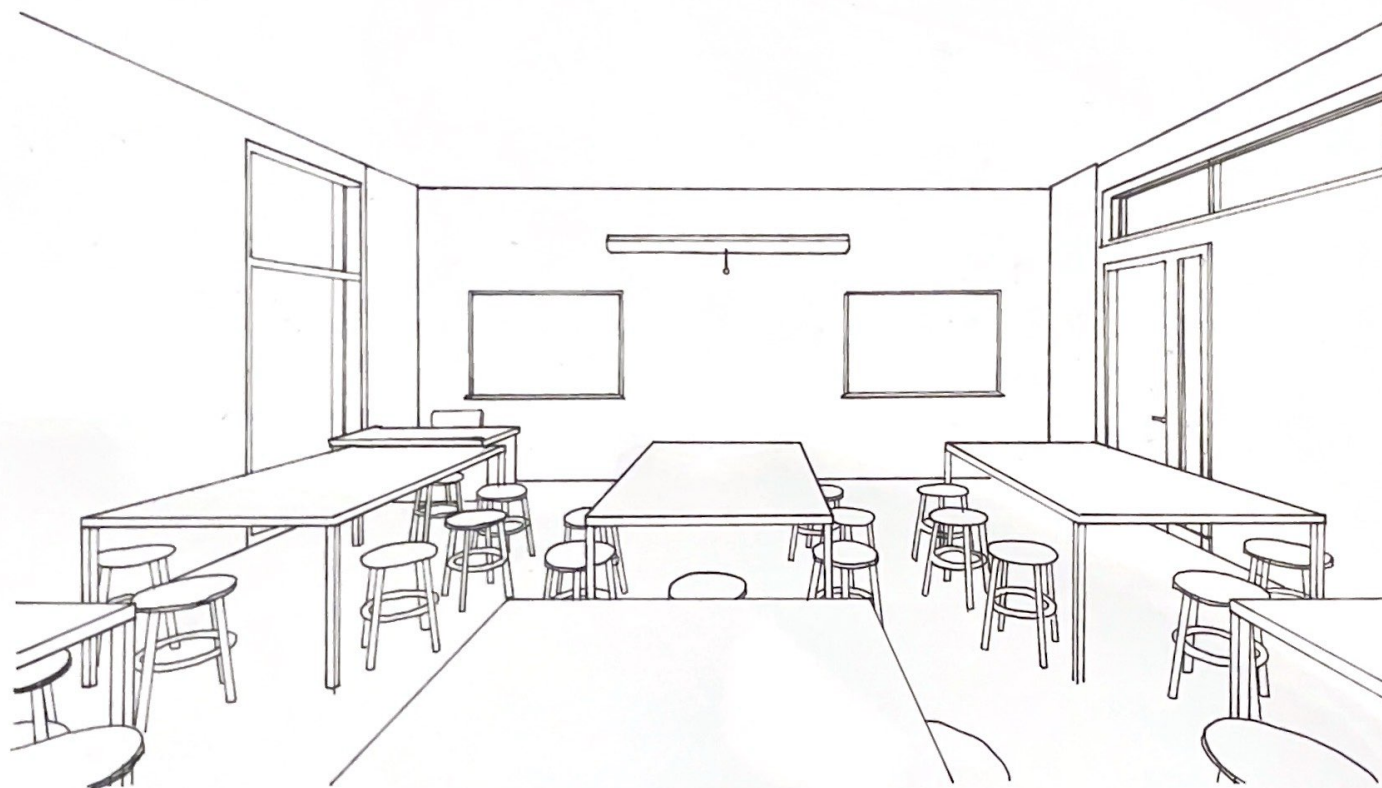

NIKHIL ISAAC SELVANANDAM

STUDENT ID: 0349343

PROJECT 2: ONE-POINT PERSPECTIVE DRAWING

SCALE: NTS

PAGE 5



NIKHIL ISAAC SELVANANDAM

STUDENT ID: 0349343

PROJECT 2: TWO-POINT PERSPECTIVE DRAWING

SCALE: NTS

PAGE 6