



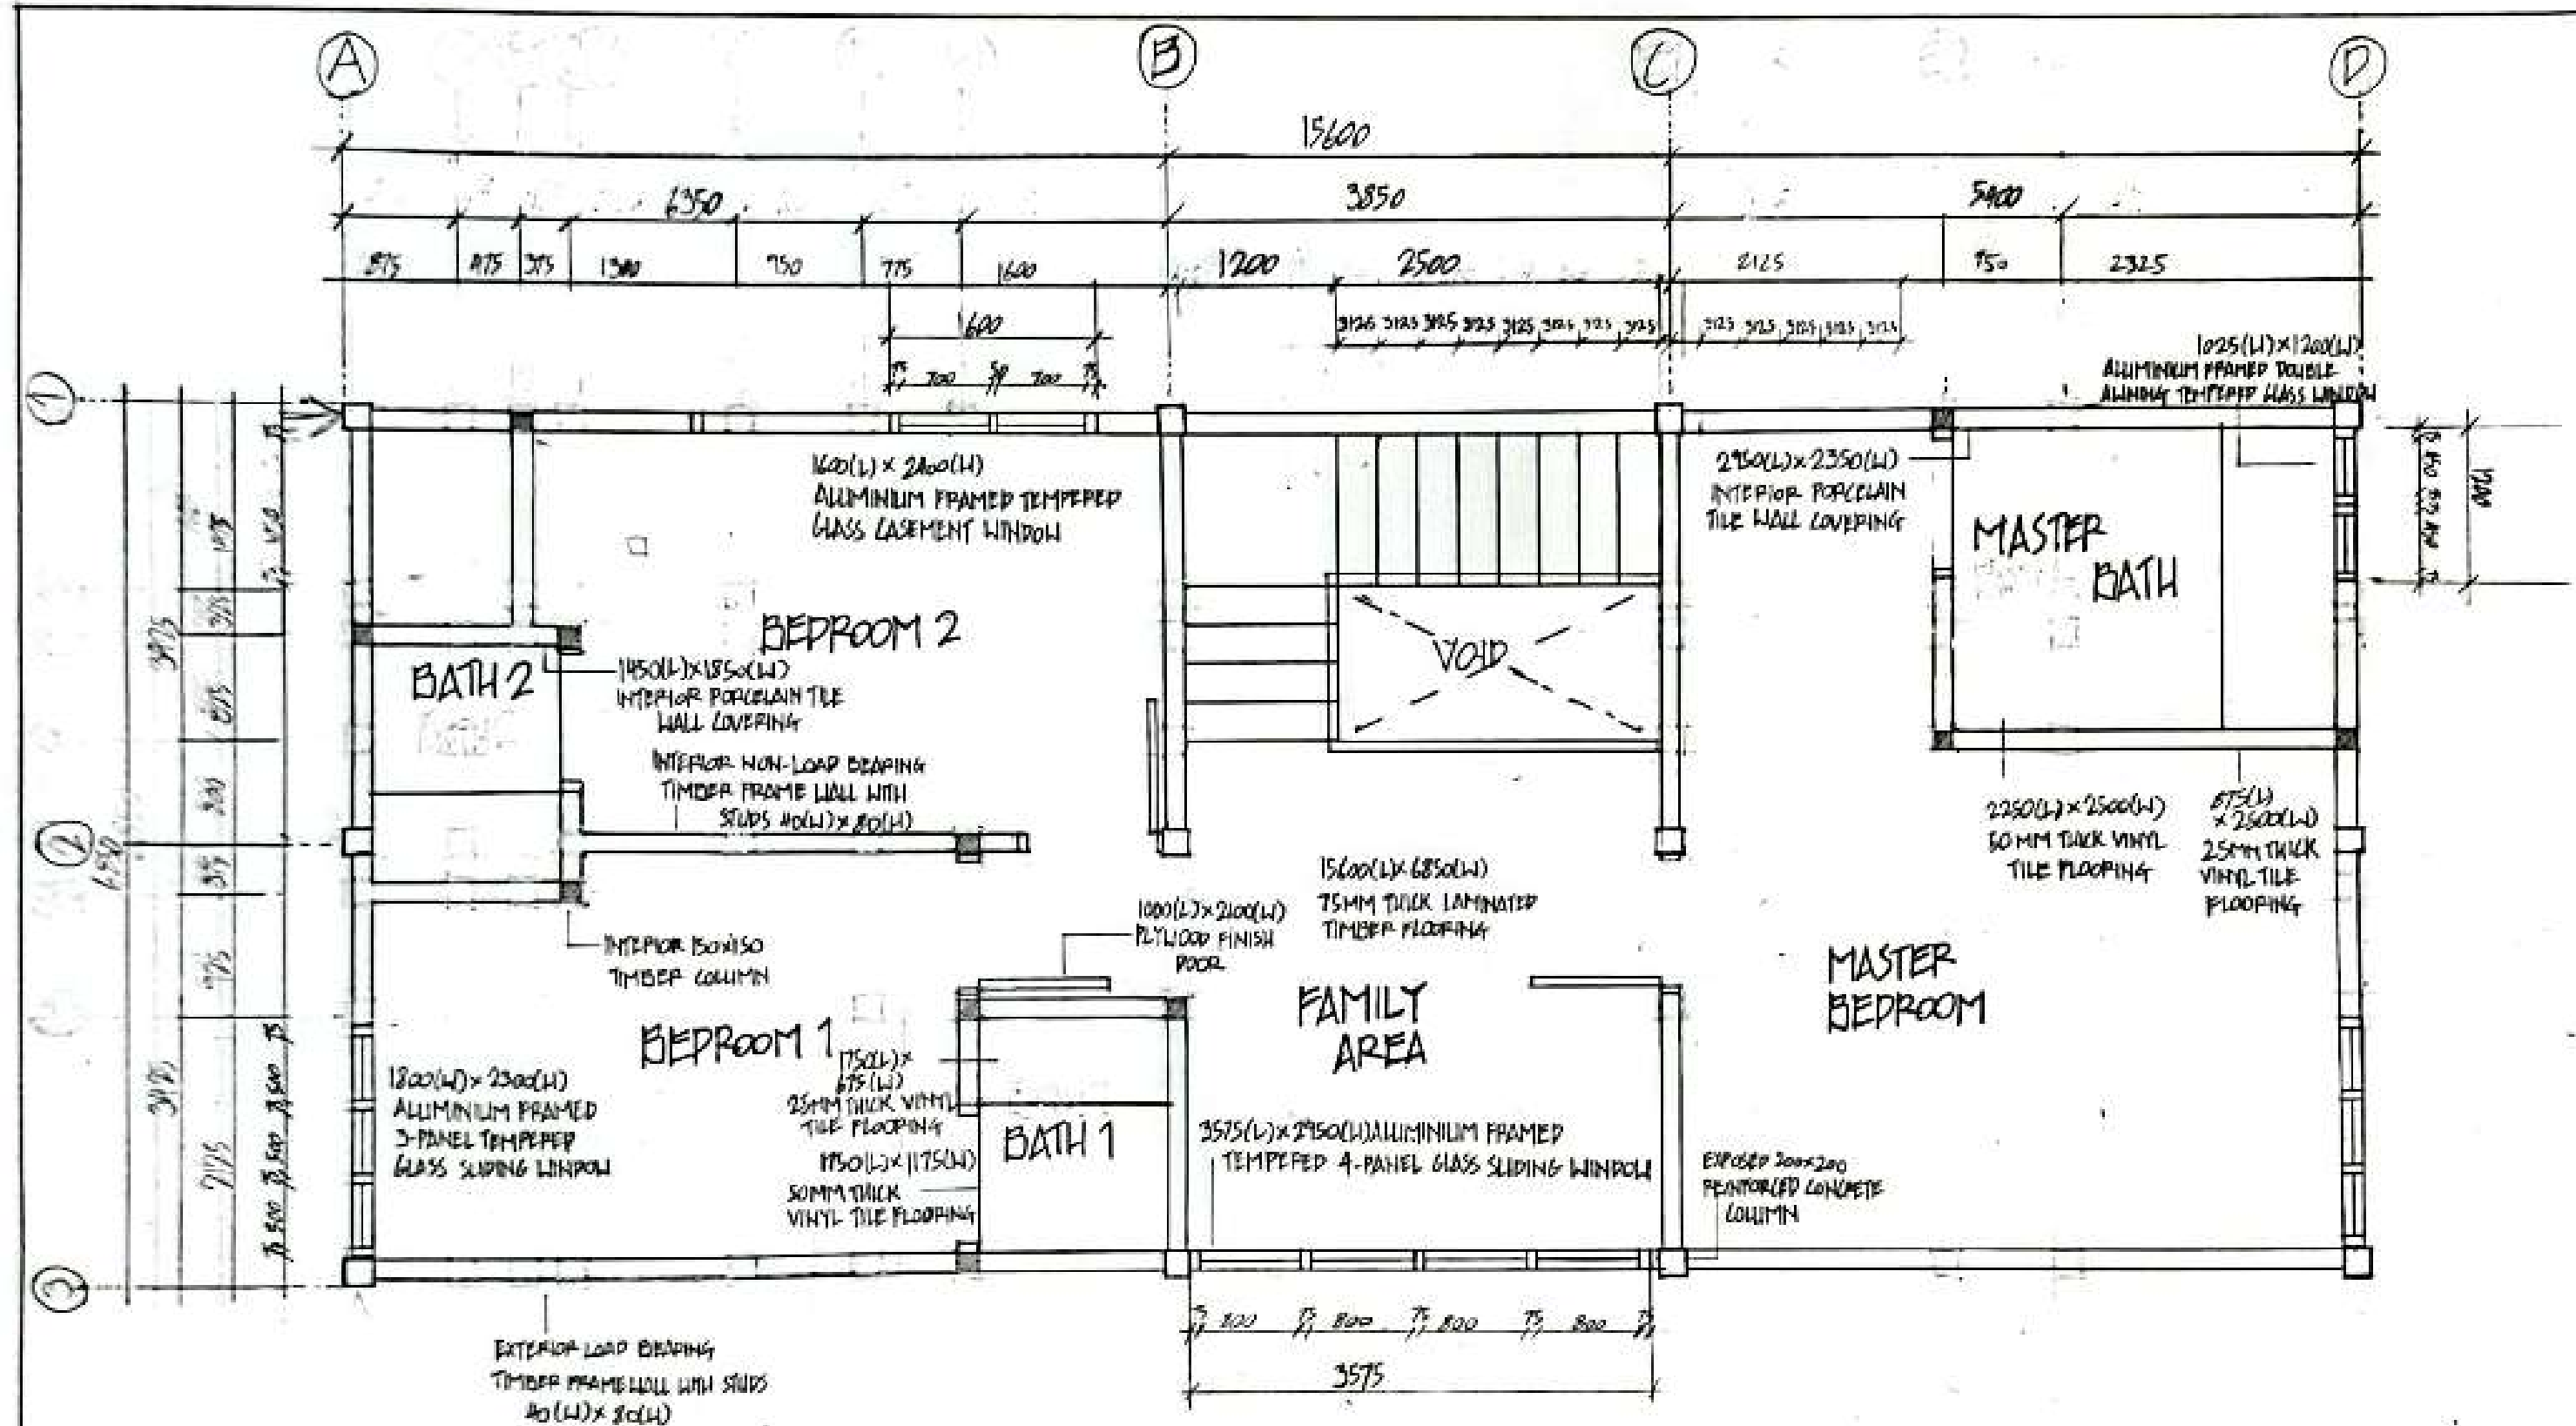


NOTES:	DRAWN BY: LEE JIANG LI	ASSIGNMENT: 2	SCALE 1:50
?	STUDENT ID: 0353196	FIRST FLOOR PLAN	DATE: 11 NOVEMBER 2022
	SUBJECT: BCM		LECTURER: MS SLUA

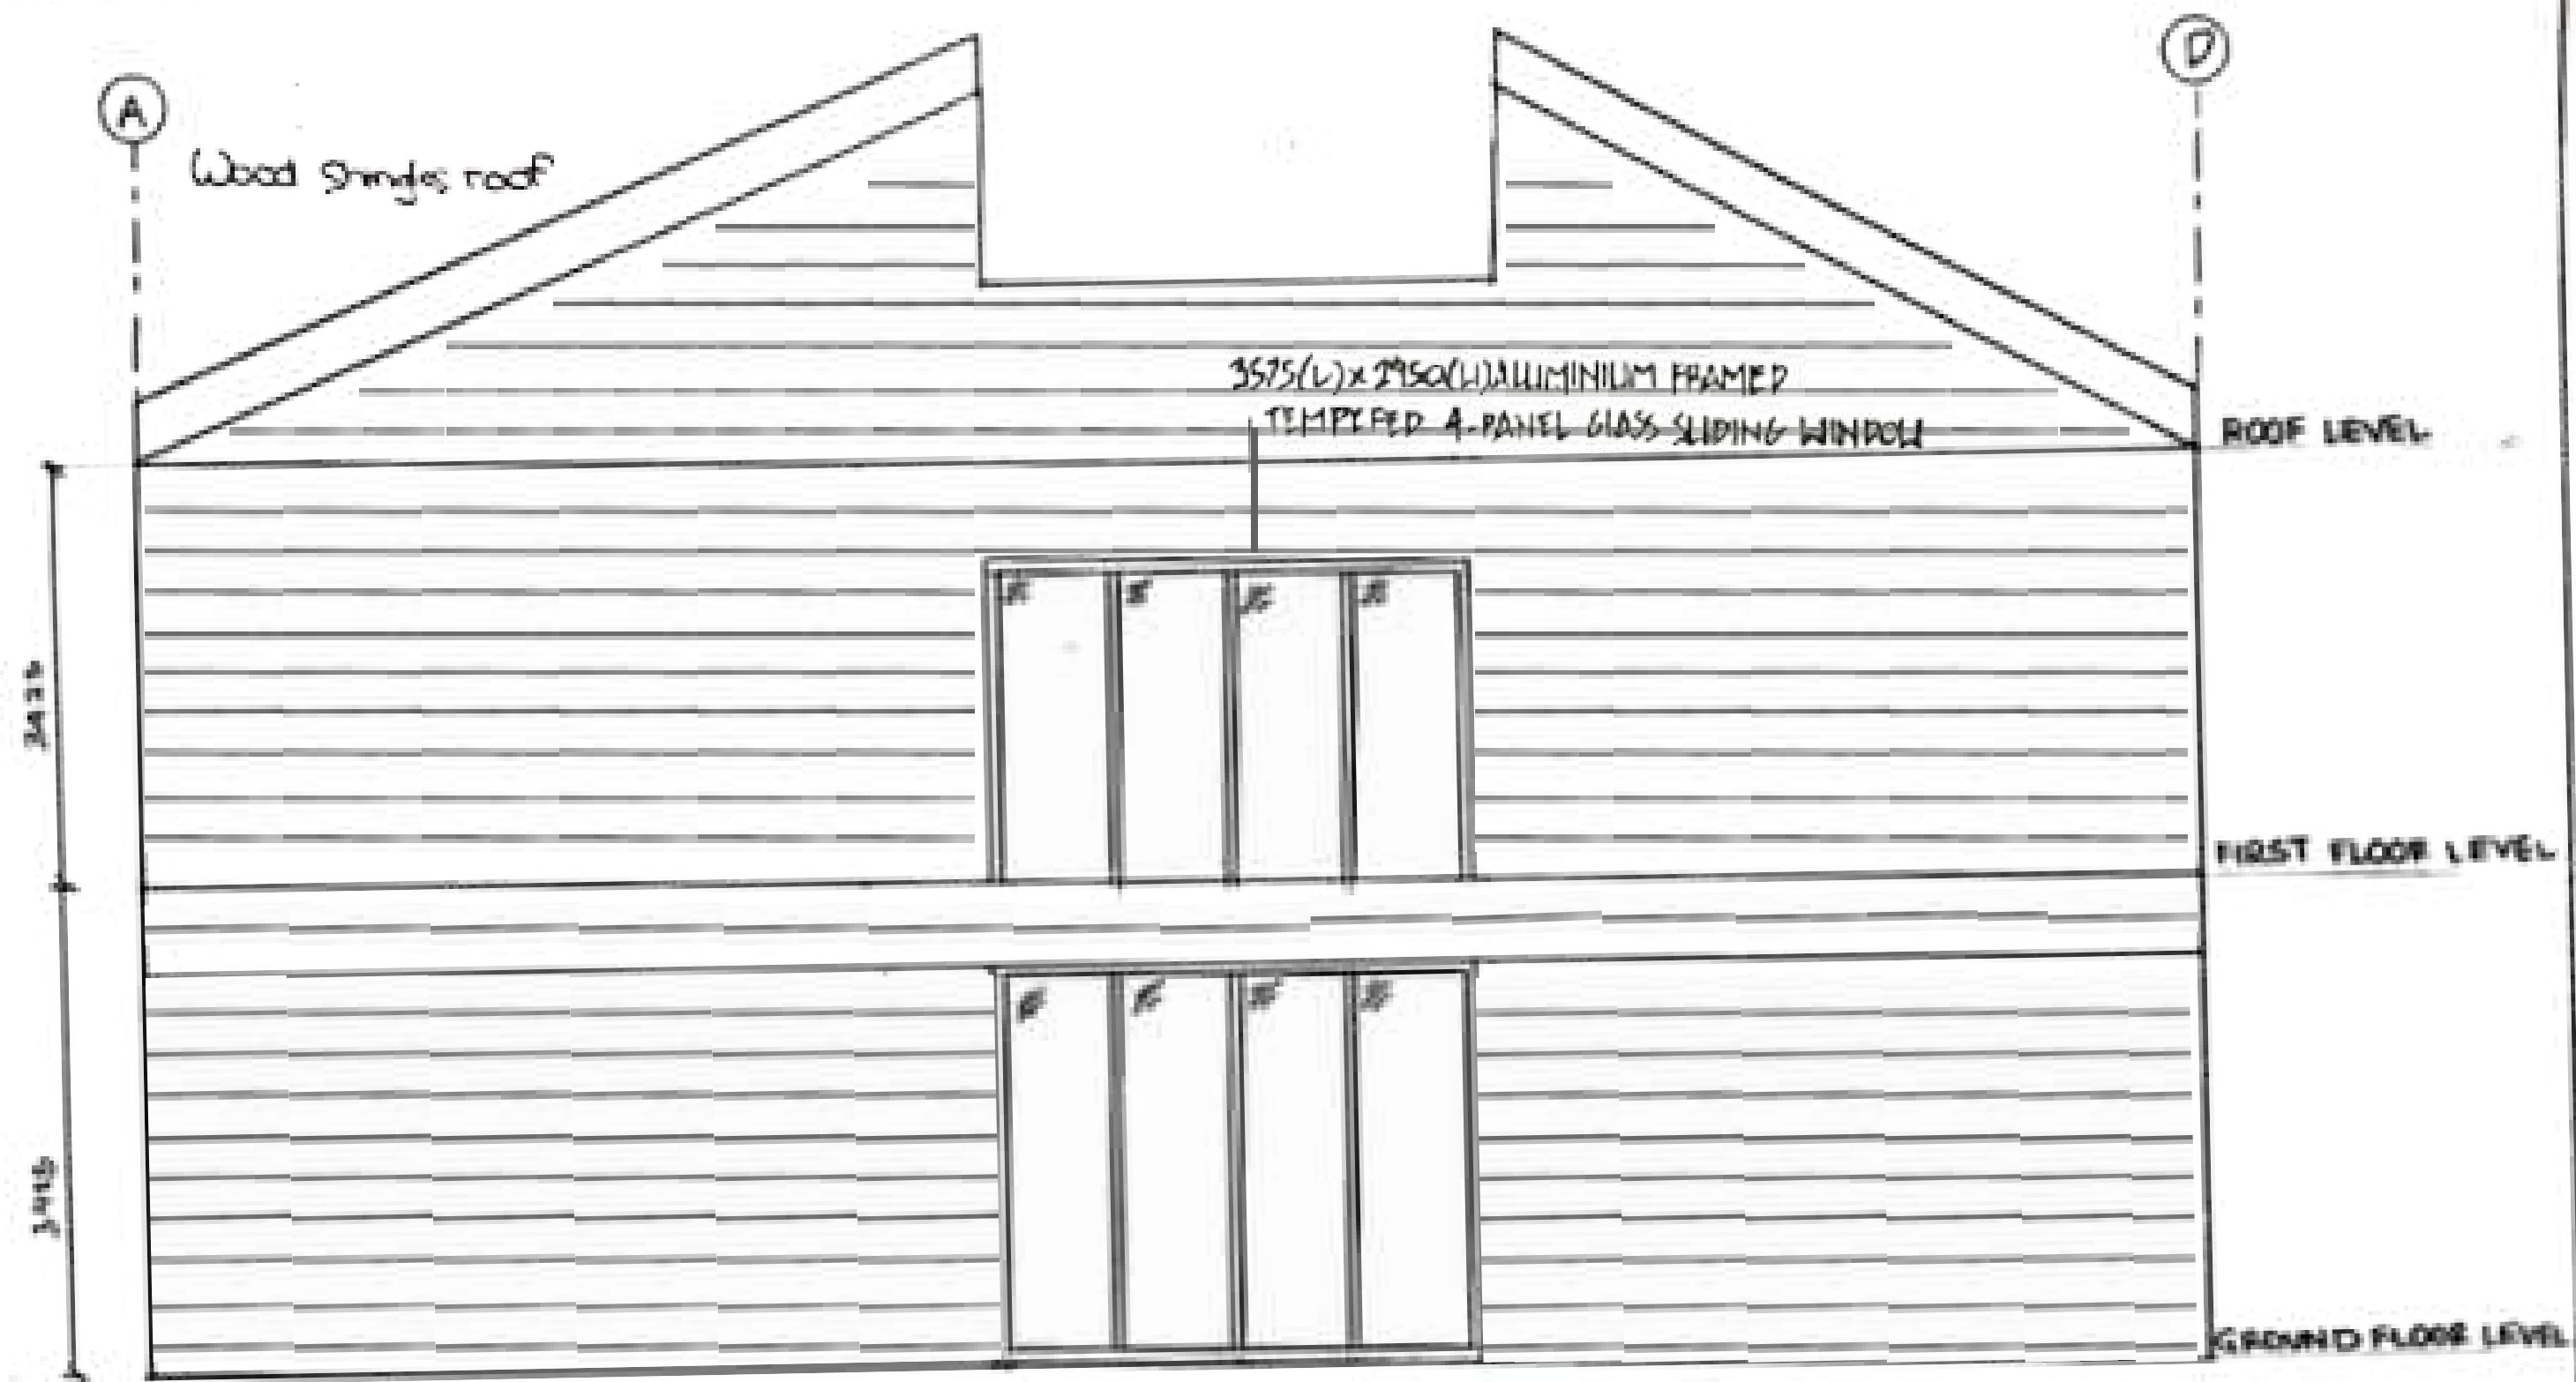

EXTERNAL WALL FINISHING
TIMBER FRAME WALL WITH STOPS
20 (H) x 80 (W)

3575(L) x 2950(H) ALUMINIUM
FRAMED TEMPERED 4-PANEL
GLASS SLIDING WINDOW

NOTE:	DRAWN BY : M. THIVAGAR	ASSIGNMENT	SCALE : 1:50
	ID NUMBER : 0347102	LEFT ELEVATION	DATE : 02 DEC 2022
	SUBJECT : BCM		LECTURER : MS SIVA

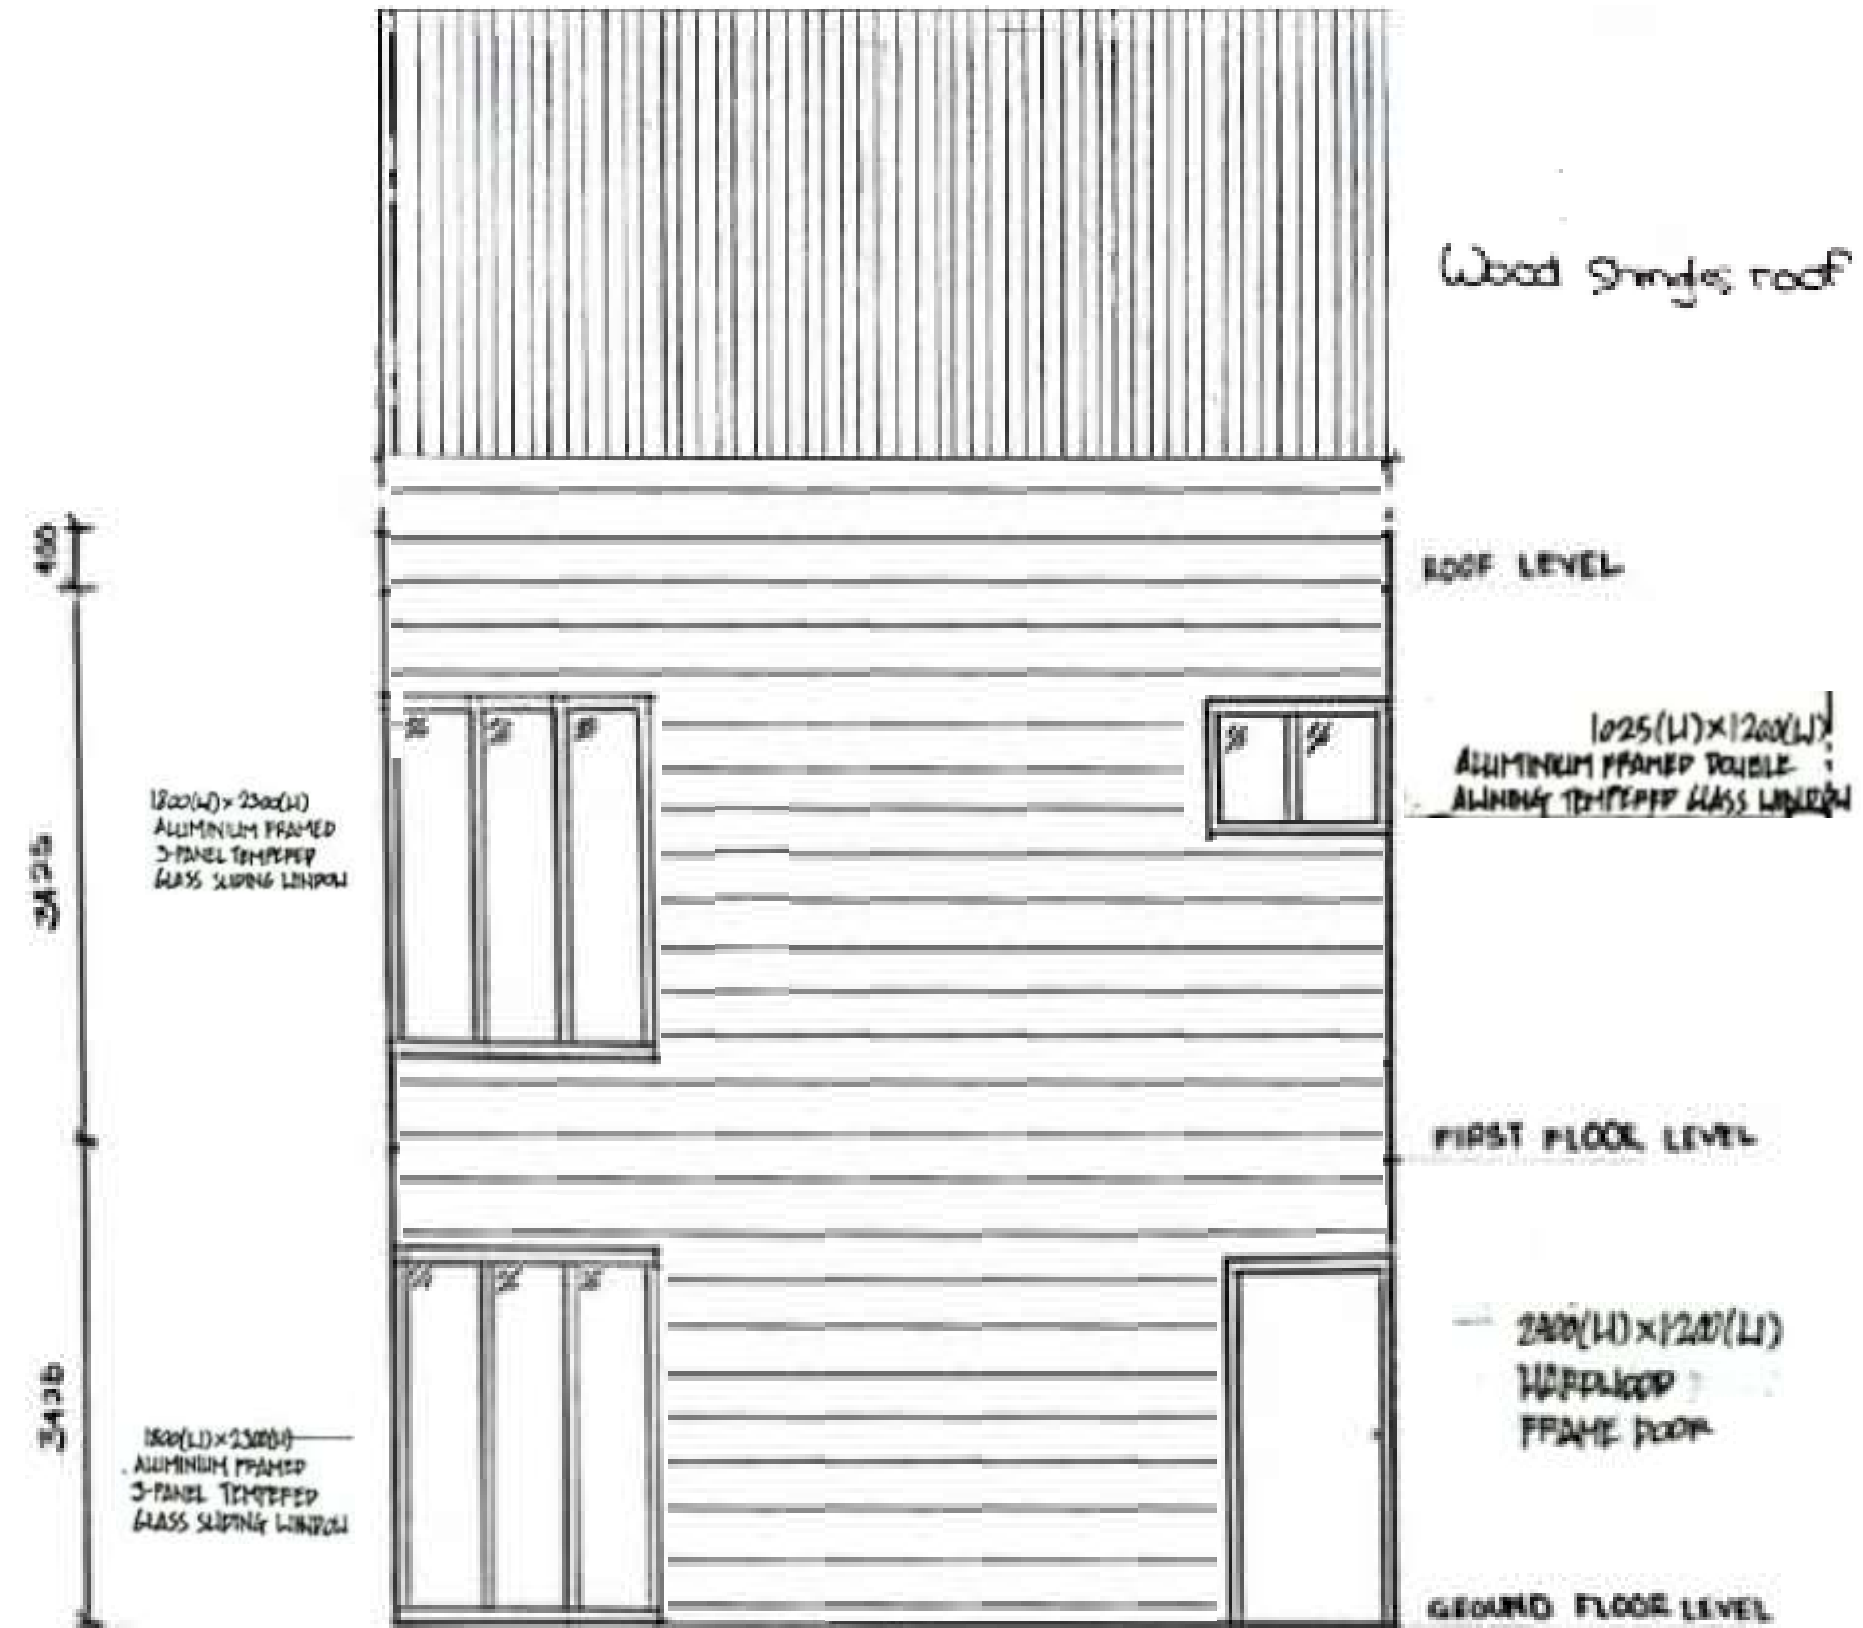

NOTES:

DRAWN BY : M. THIVAGAR

ASSIGNMENT

SCALE : 1 : 50

ID NUMBER : 0347102

FRONT ELEVATION


DATE : 02 DEC 2022

SUBJECT : BCM


LECTURER : MS. SHJA



NOTES:	DRAWN BY: CHEN YUNG HANG	ASSIGNMENT 2	SCALE 1:50
	STUDENT ID: 0347978	SECTION 1	DATE: 5 DECEMBER 2022
	SUBJECT: BCM		TUTOR: MS. SUJA

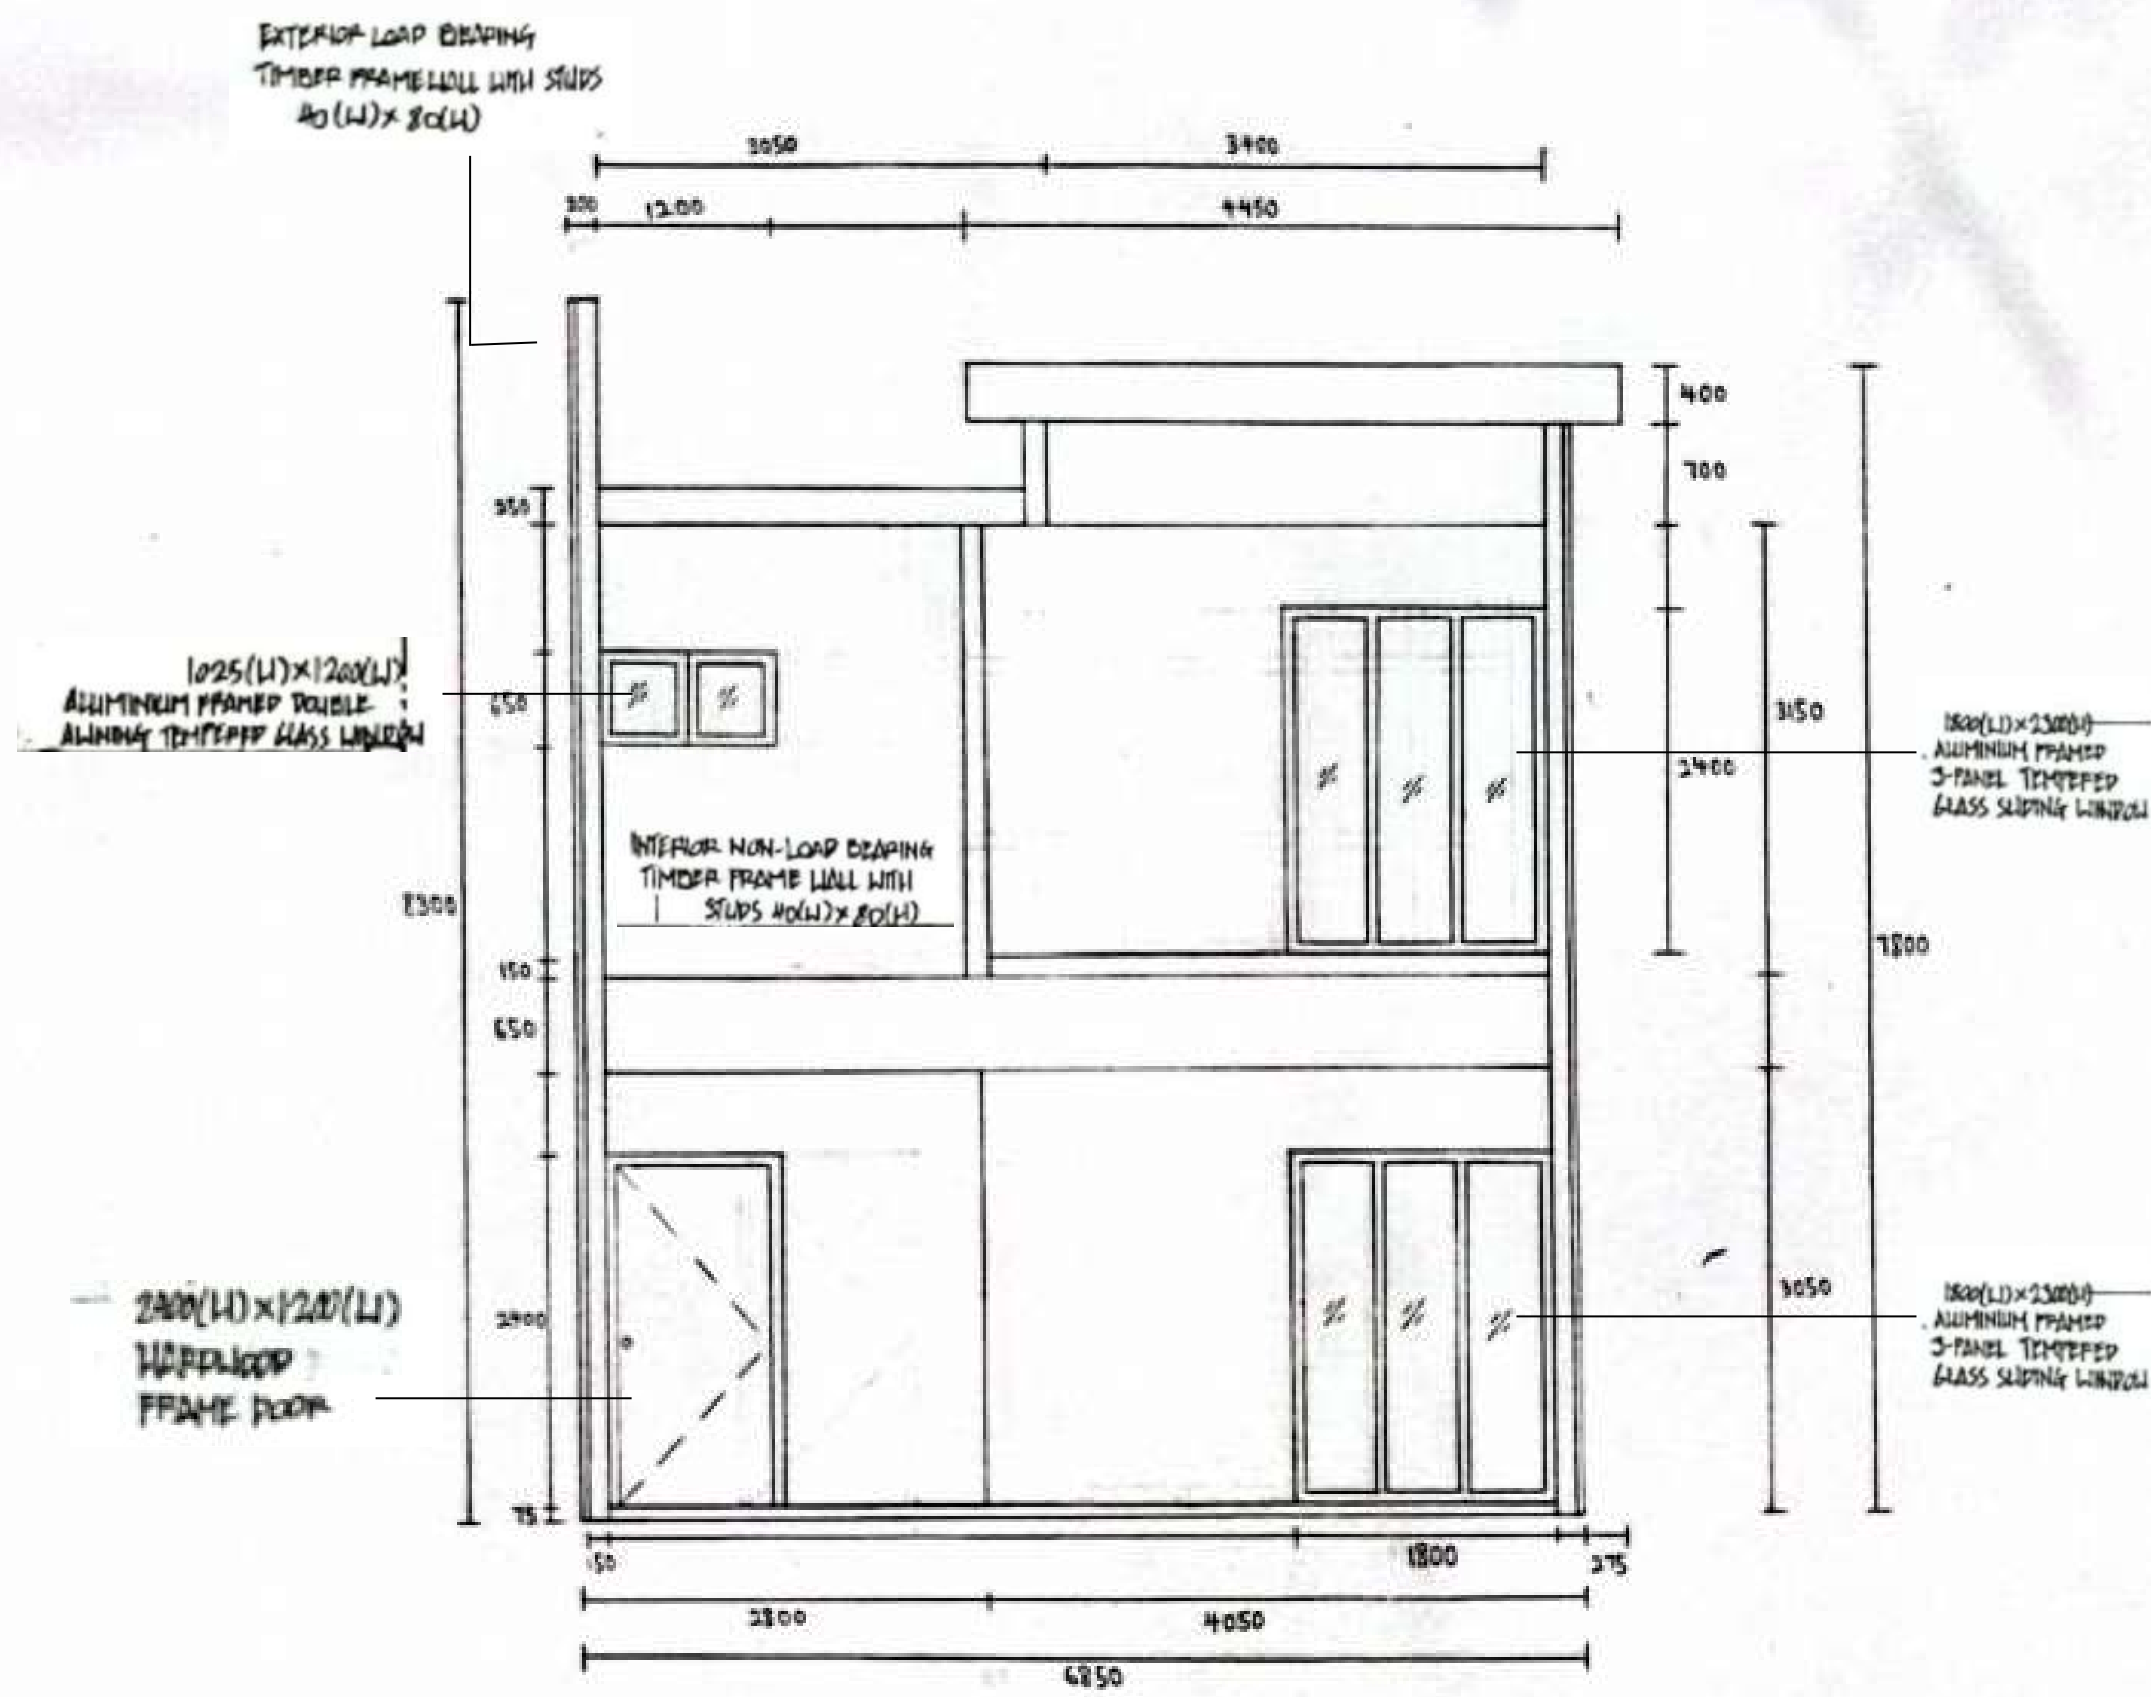


NOTES :	DRAWN BY : CHEN YUNG HANG	ASSIGNMENT 2	SCALE 1:50
	STUDENT ID : 0347978	SECTION 2	DATE : 5 DECEMBER 2022
	SUBJECT : BCM		TUTOR : MS. SUTA

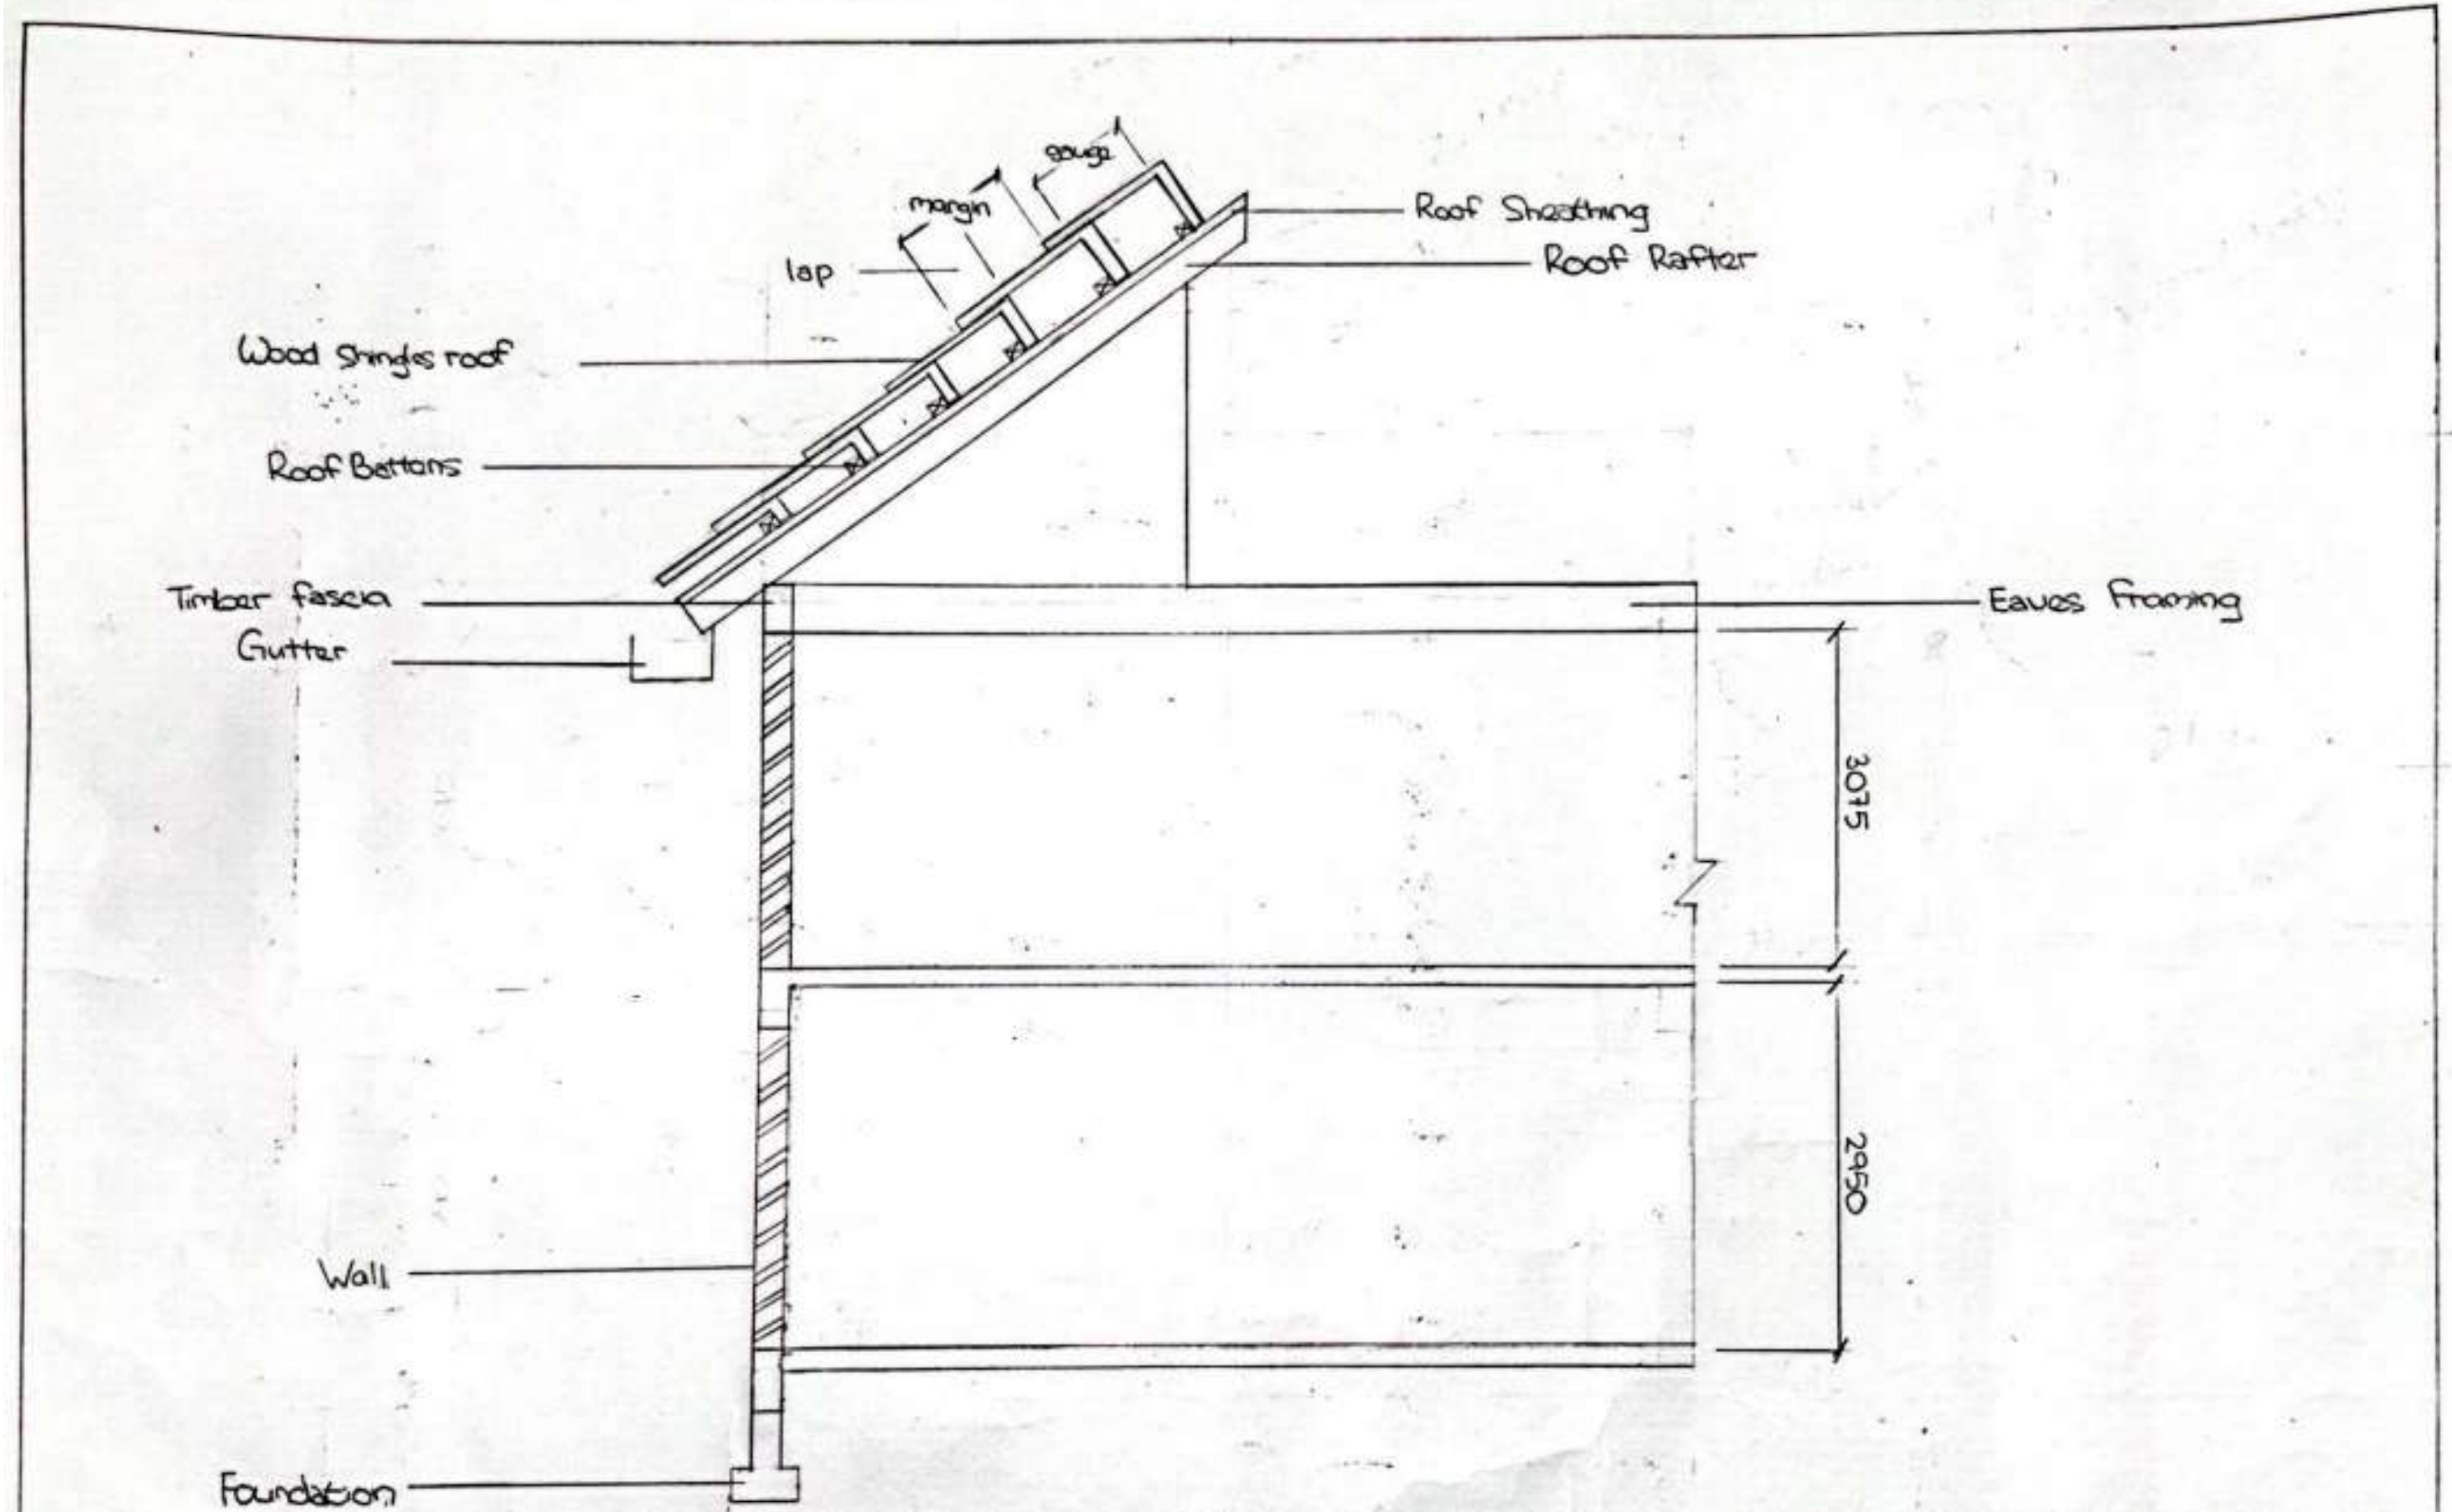


NOTE :	DRAWN BY: SABRINA E.H	ASSIGNMENT : 2	SCALE : 1:25
	IDNUMBER : 035625		DATE : 25 NOVEMBER 2022
	SUBJECT : BCM		LECTURER : MS. SUCIA

WINDOW ELEVATION

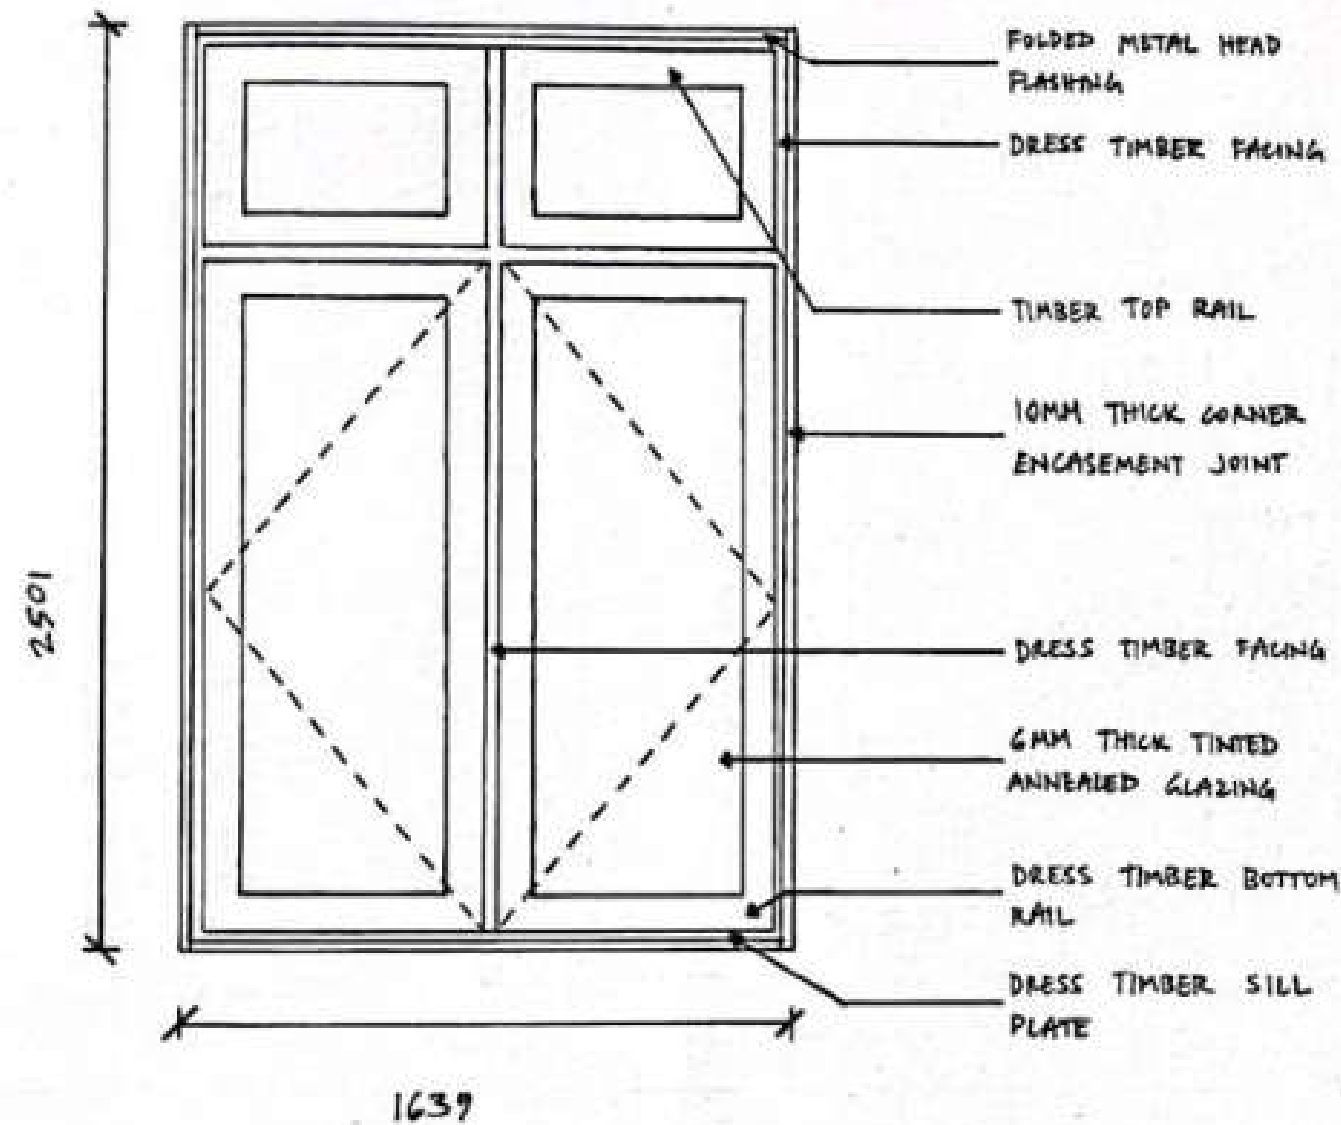

WINDOW SECTION

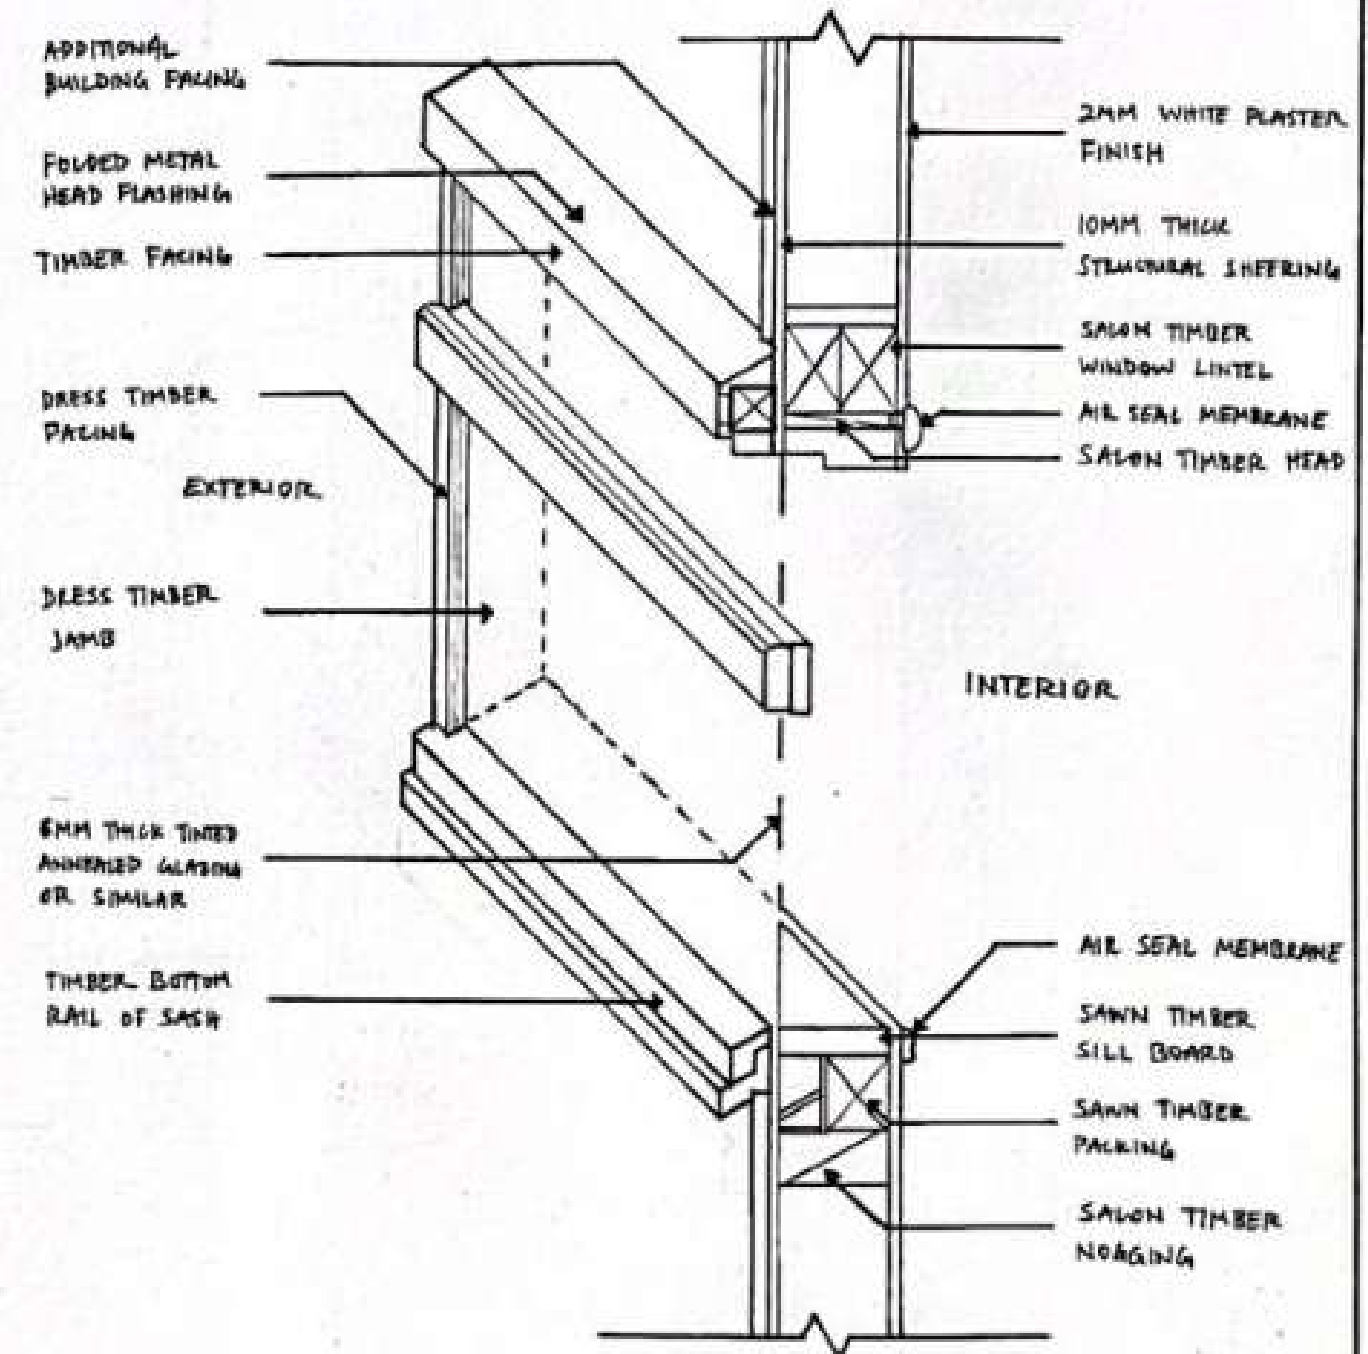

NOTES:



Scanned with CamScanner

DRAWN BY: NIKHIL ISAAC SELWANANDAM

STUDENT ID: 0211343

SUBJECT: BCM

TITLE: ASSIGNMENT 2


WINDOW DETAILS

SCALE: 1:20

DATE: NOVEMBER 28th, 2022

LECTURER: MS. SUJA

WINDOW PLAN

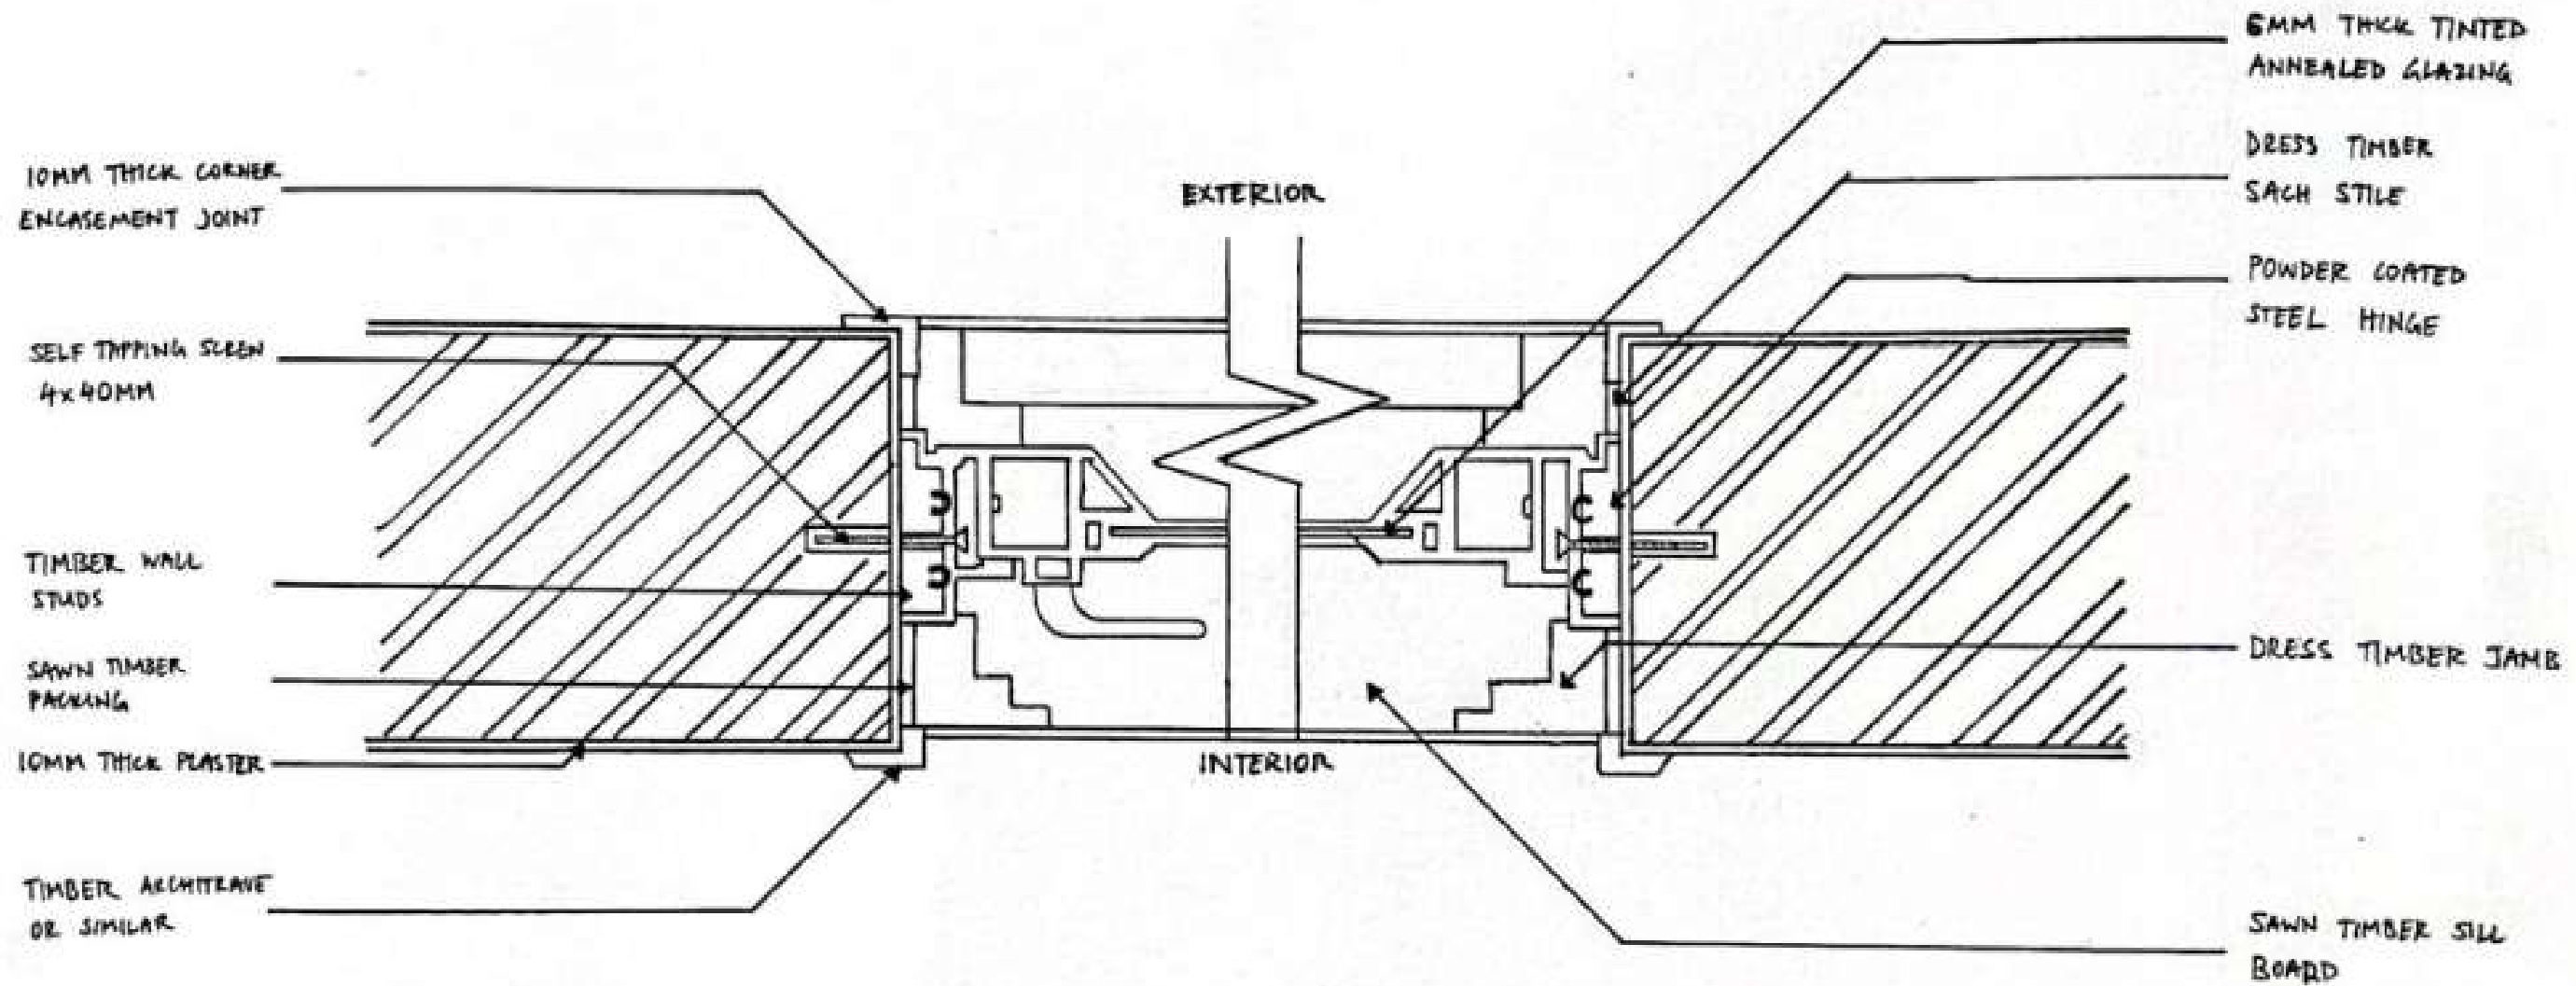

NOTES:



Scanned with CamScanner

DRAWN BY: NIKHIL ISAAC SELVANANDAM

STUDENT ID: 0349242

SUBJECT: BCM


TITLE: ASSIGNMENT 2

WINDOW DETAILS

SCALE: ~~1:10~~ 1:10


DATE: NOVEMBER 30th, 2022

LECTURER: MS. SUJA

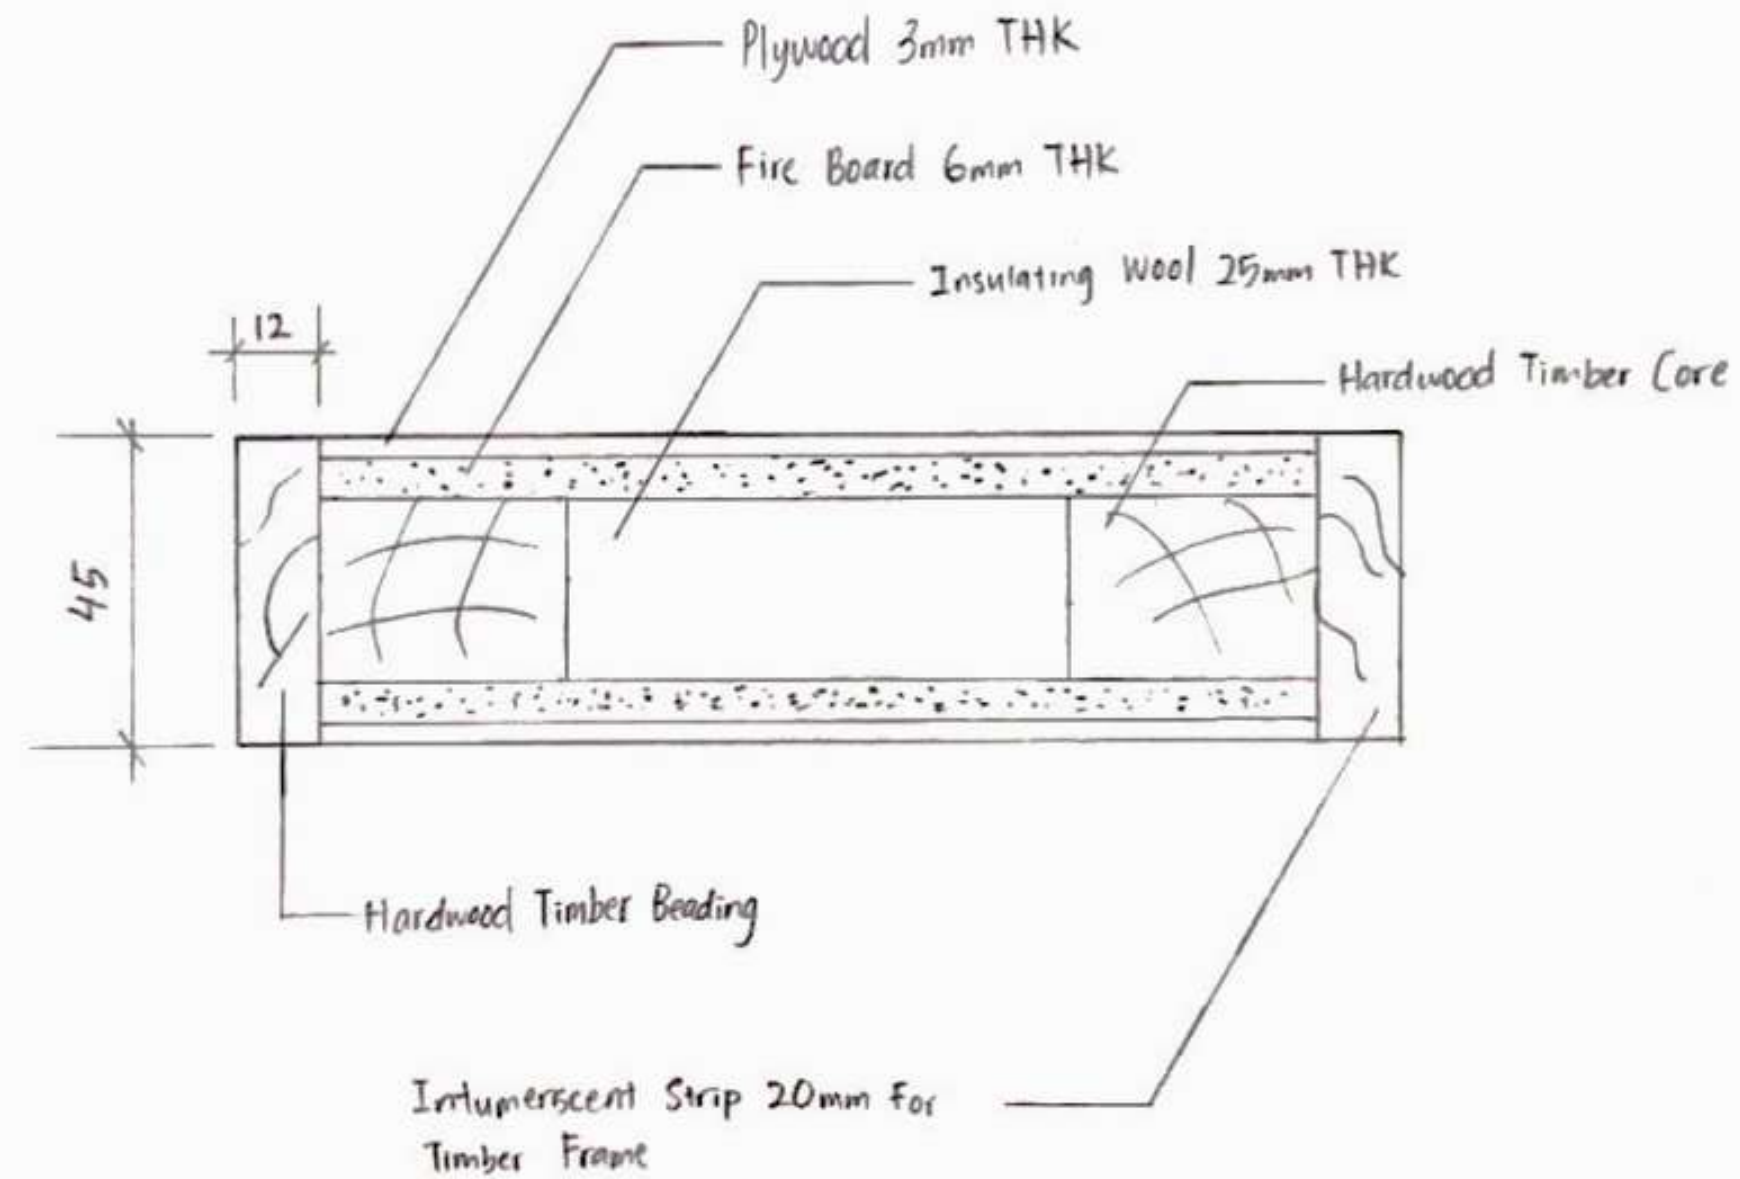

DOOR SECTION

NOTES:	DRAWN BY: LUKE YOUNG JUN	ASSIGNMENT: ASSIGNMENT 2	SCALE: 1:15
	ID NUMBER: 0342524	DOOR DETAILS	DATE: DECEMBER 4 2022
	SUBJECT: BCM		LECTURER: MS SUJA

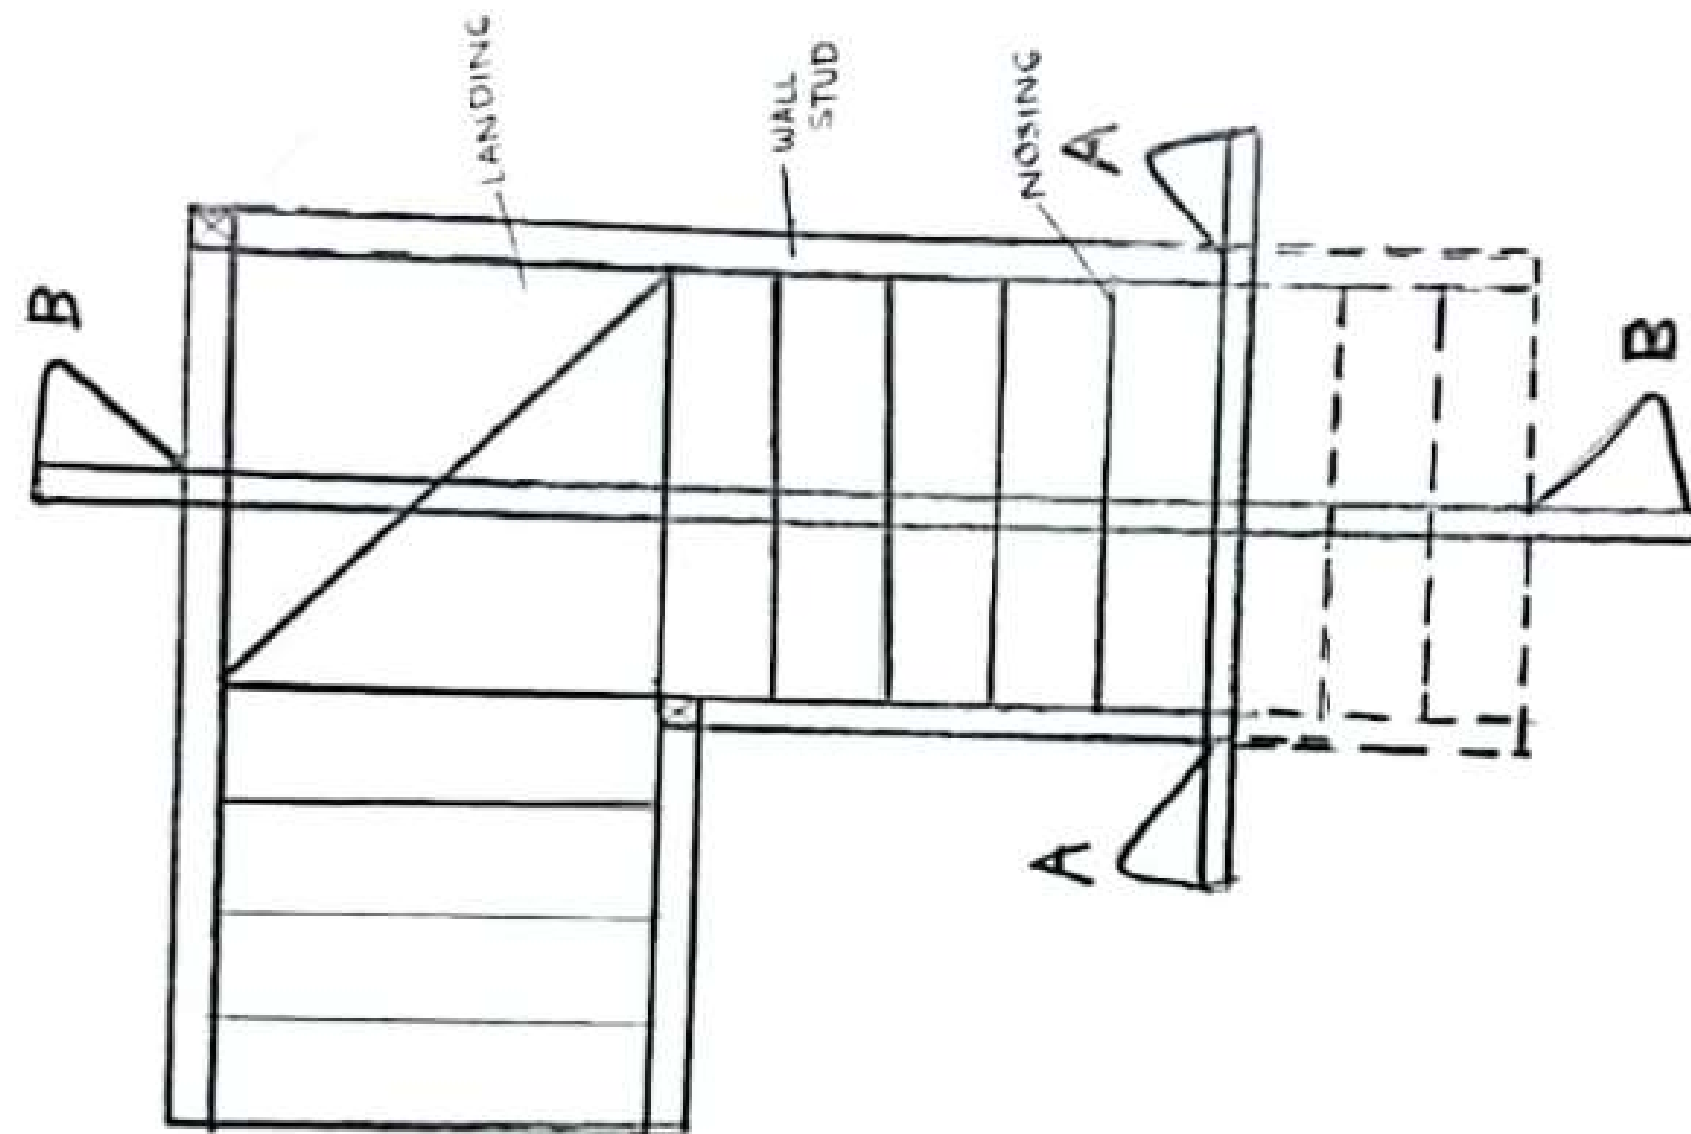


NOTE :

DRAWN BY : NATHANIA C K
STUDENT ID : 0357148
SUBJECT : BCM

ASSIGNMENT : STAIRCASE
PLAN

SCALE : 1:20
DATE : 23 NOV 2022
LECTURE : SUJA

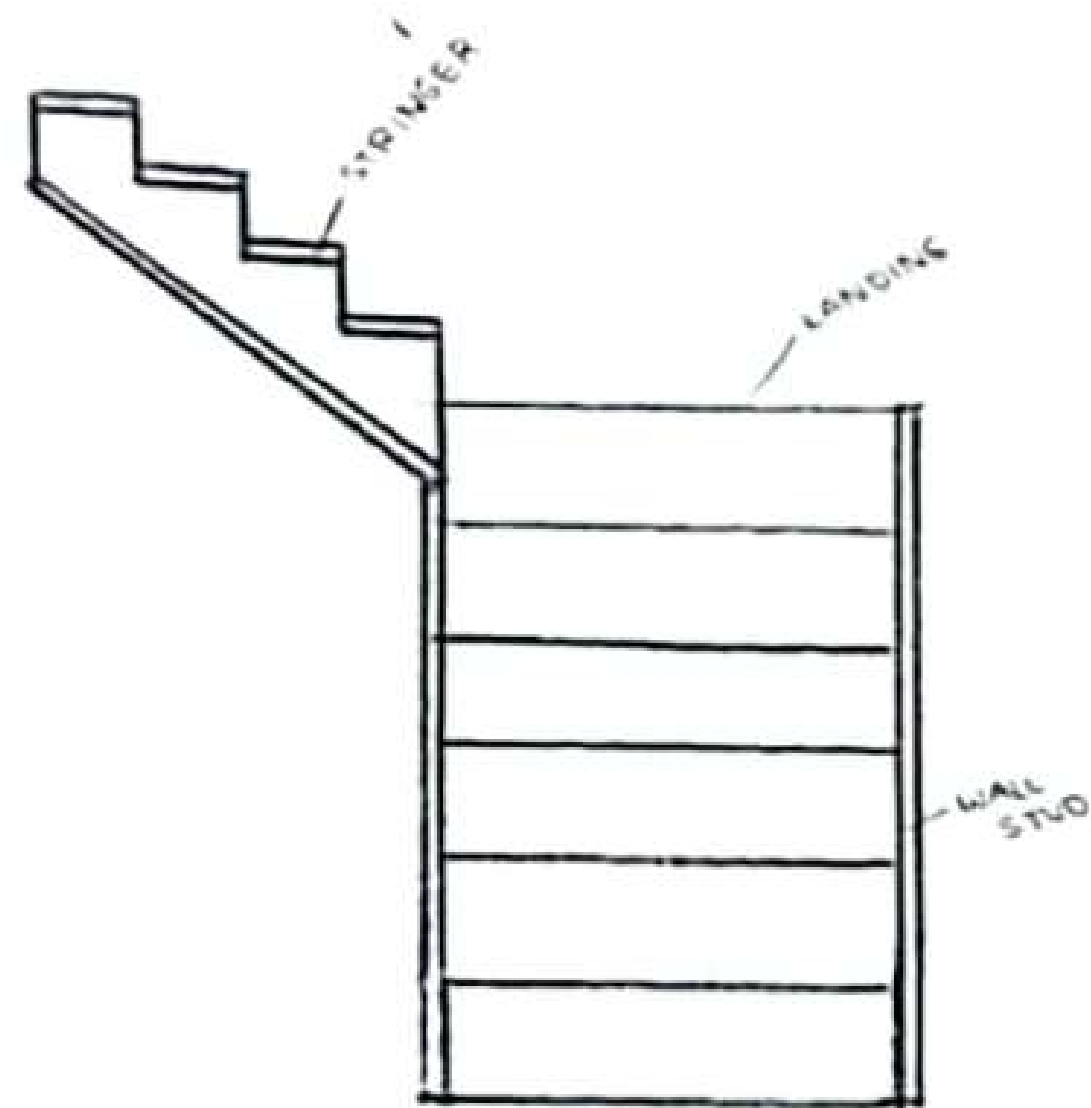


NOTES

DRAWN BY: NATHANIA C
 STUDENT ID: 0357148
 SUBJECT: BCM

ASSIGNMENT: STAIRCASE
 SECTIONAL A-A

SCALE: 1:20
 DATE: 23 NOV 2022
 LECTURE: SUJA

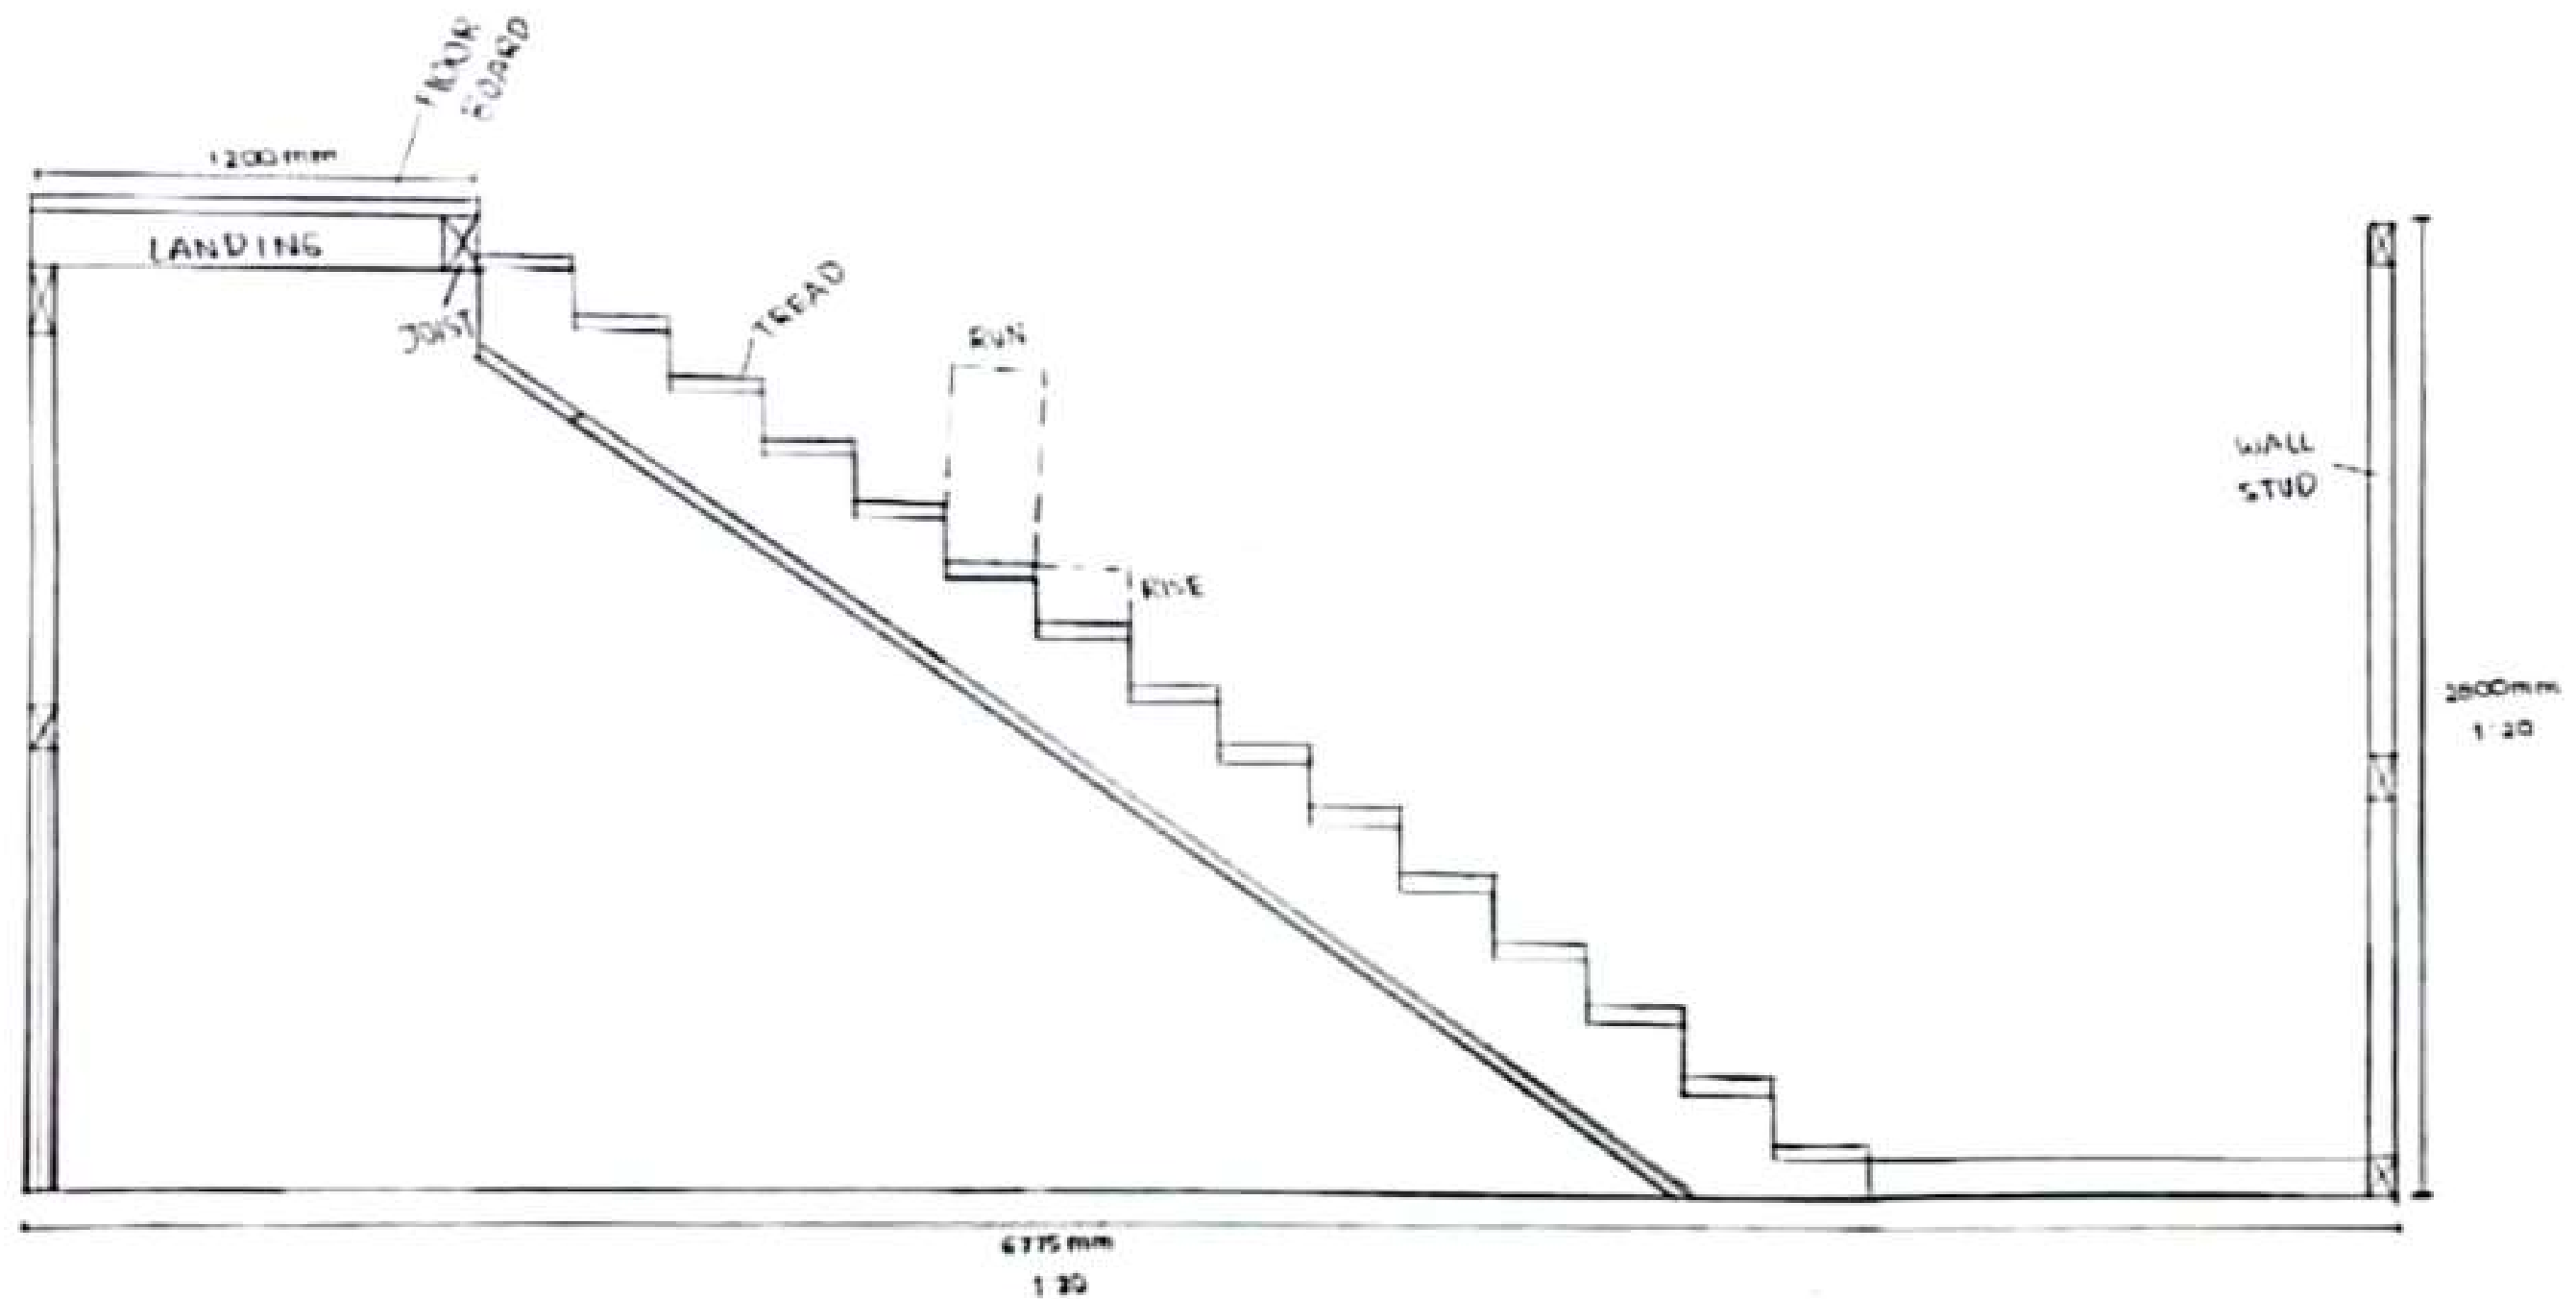

NOTE:

DRAWN BY: NATHANIA C.K
 STUDENT ID: 0357148
 SUBJECT: BCM

ASSIGNMENT: STAIRCASE
 SECTIONAL B-B

SCALE: 1:20
 DATE: 23 NOV 2022
 LECTURE: SUJA

