



JALAN USJ 7/3

JALAN KEWAJIPAT

SB1 OB1

SB3

OB3

OB2


SB2

OB4





SB4



1 Section A-A'
1 : 100

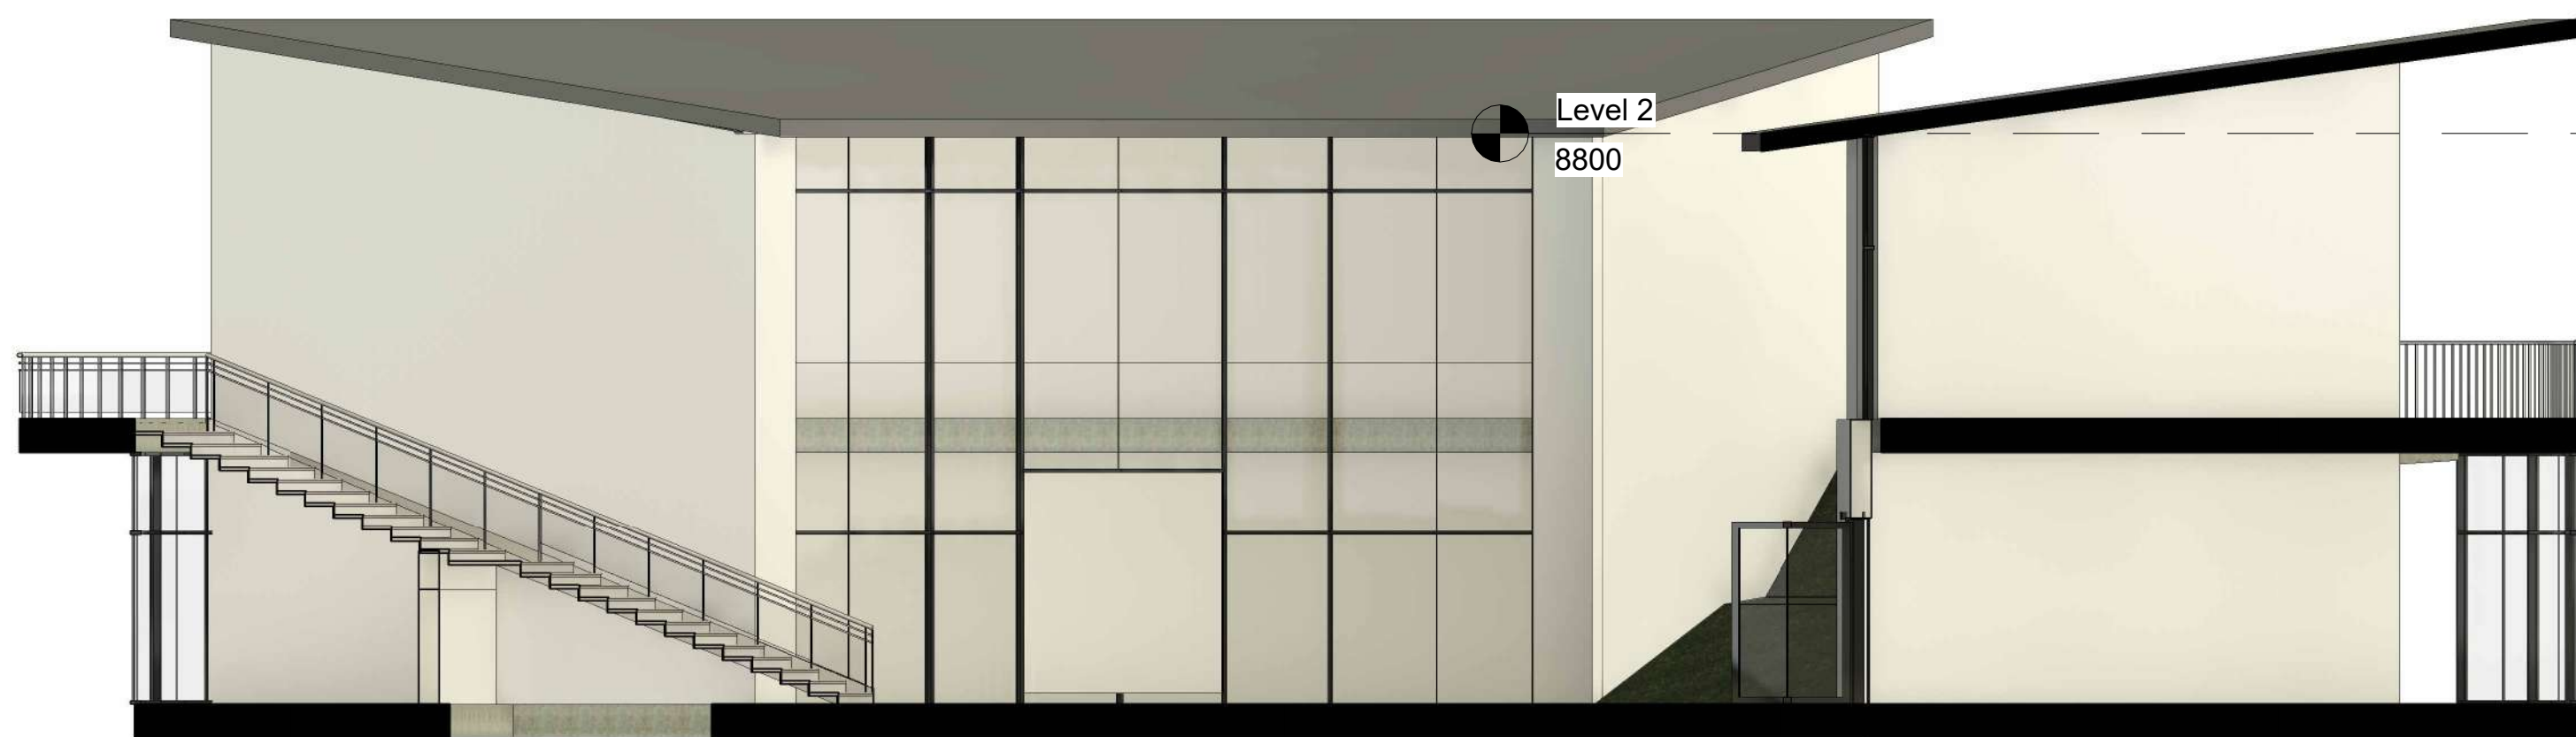

2 Section B-B'
1 : 100

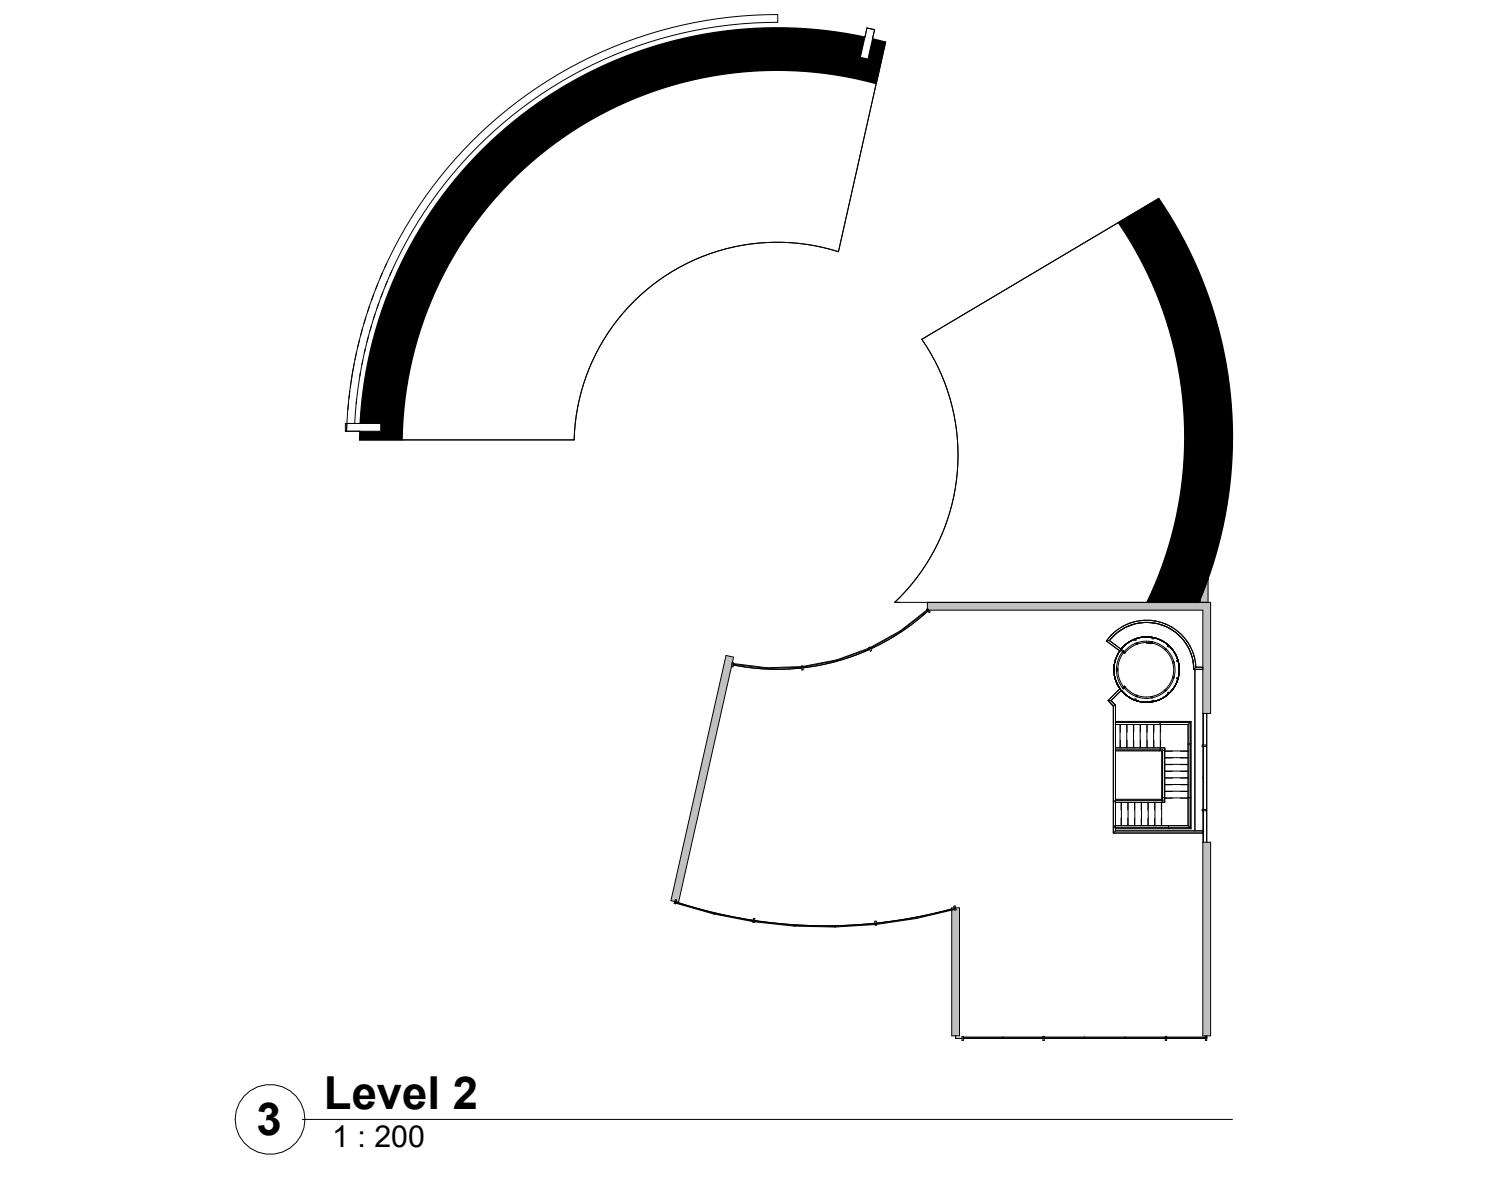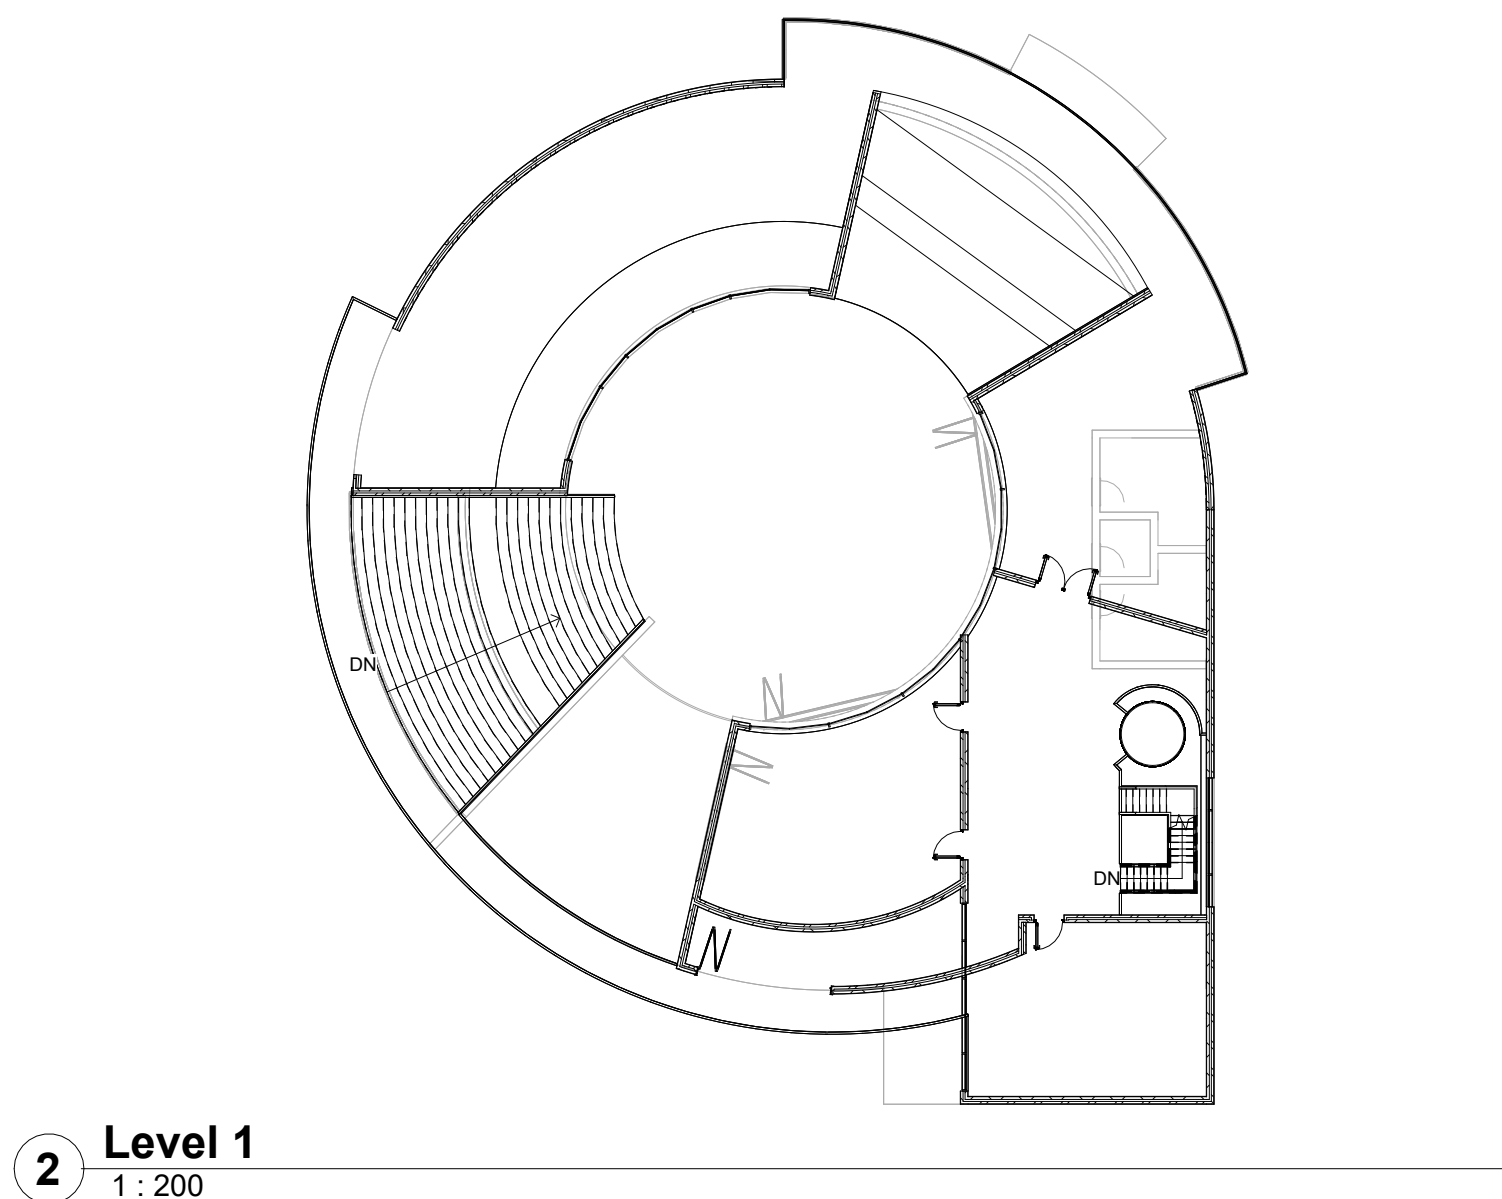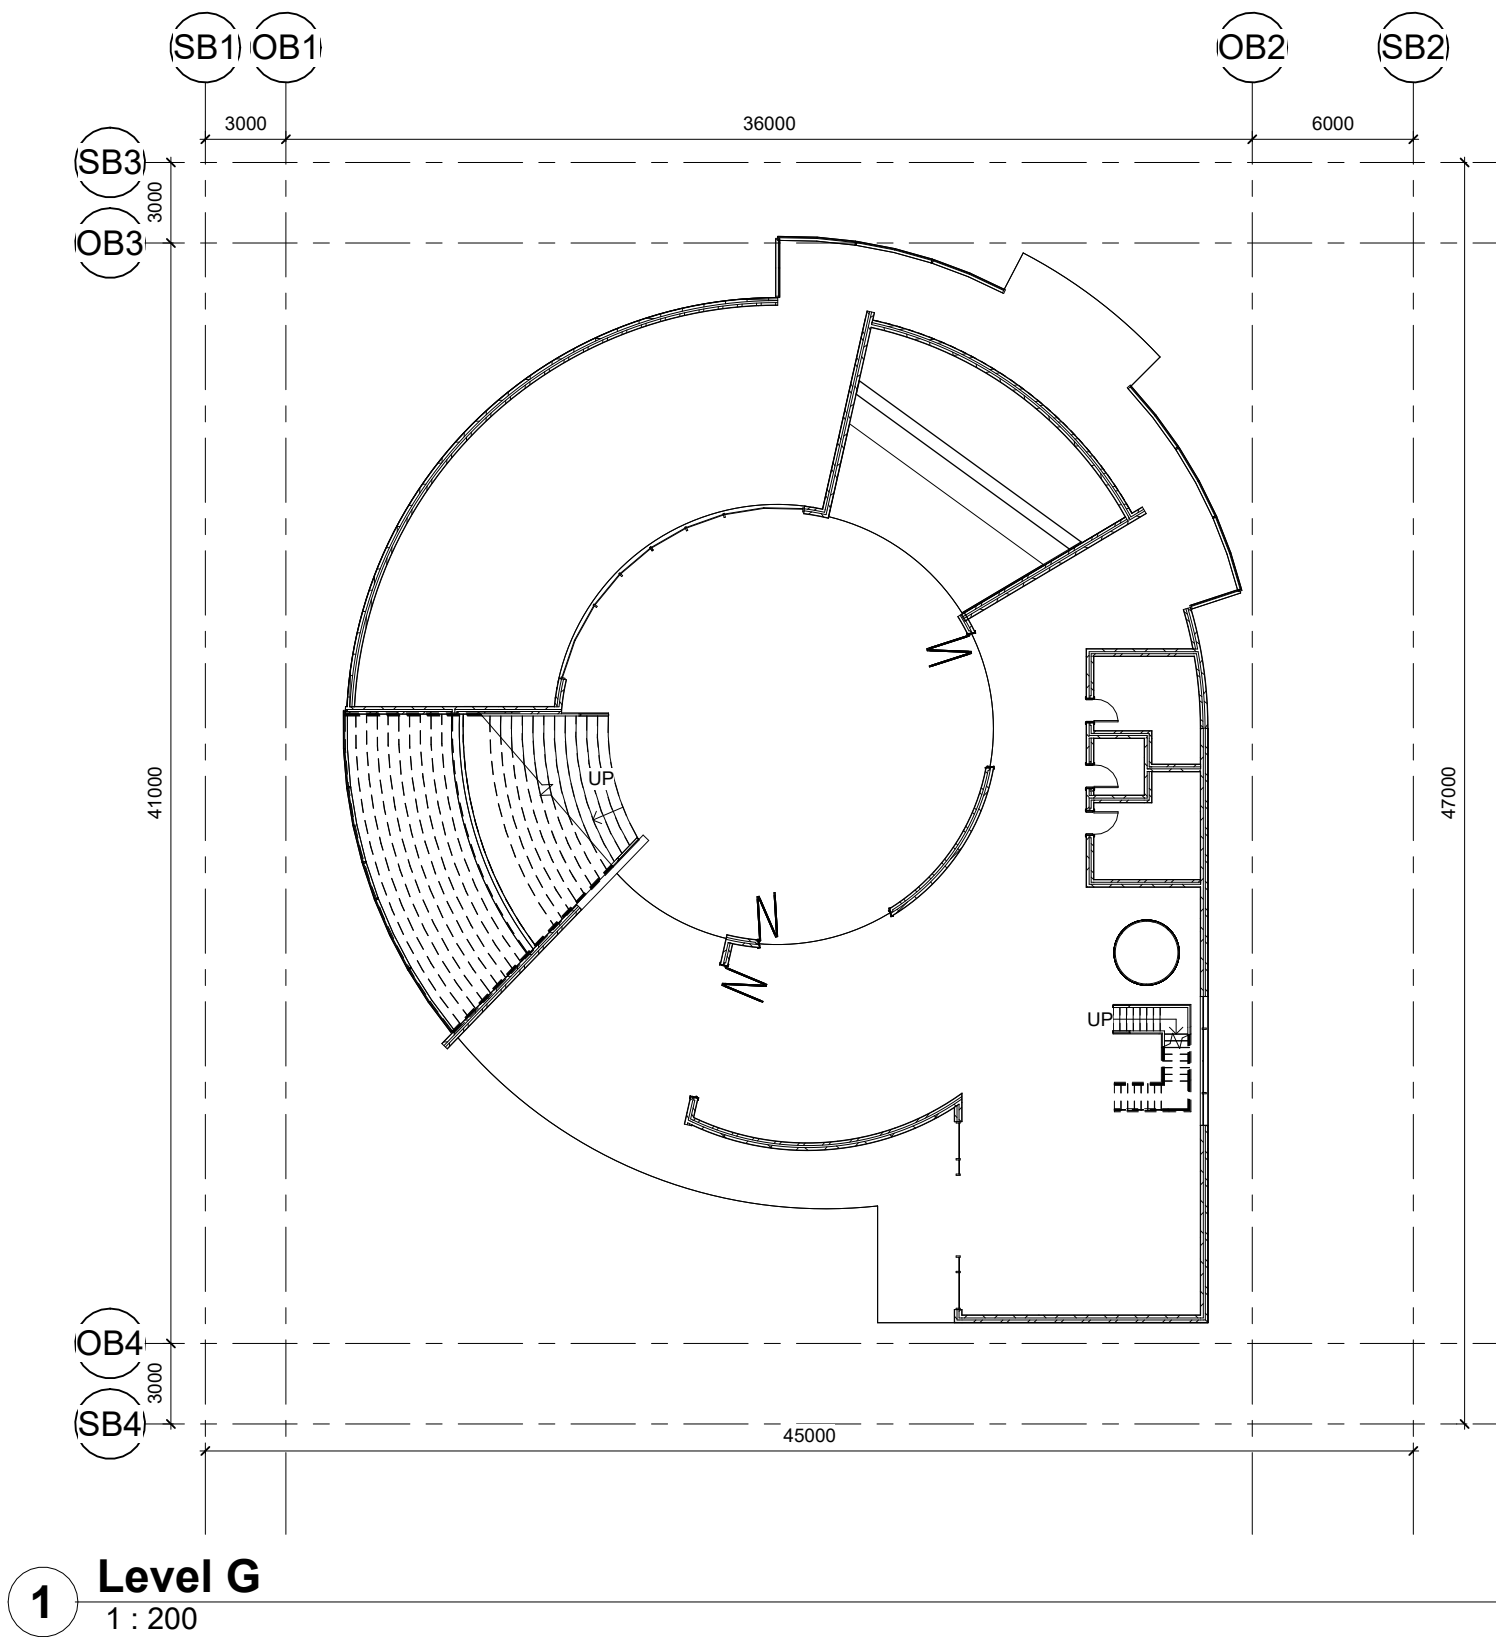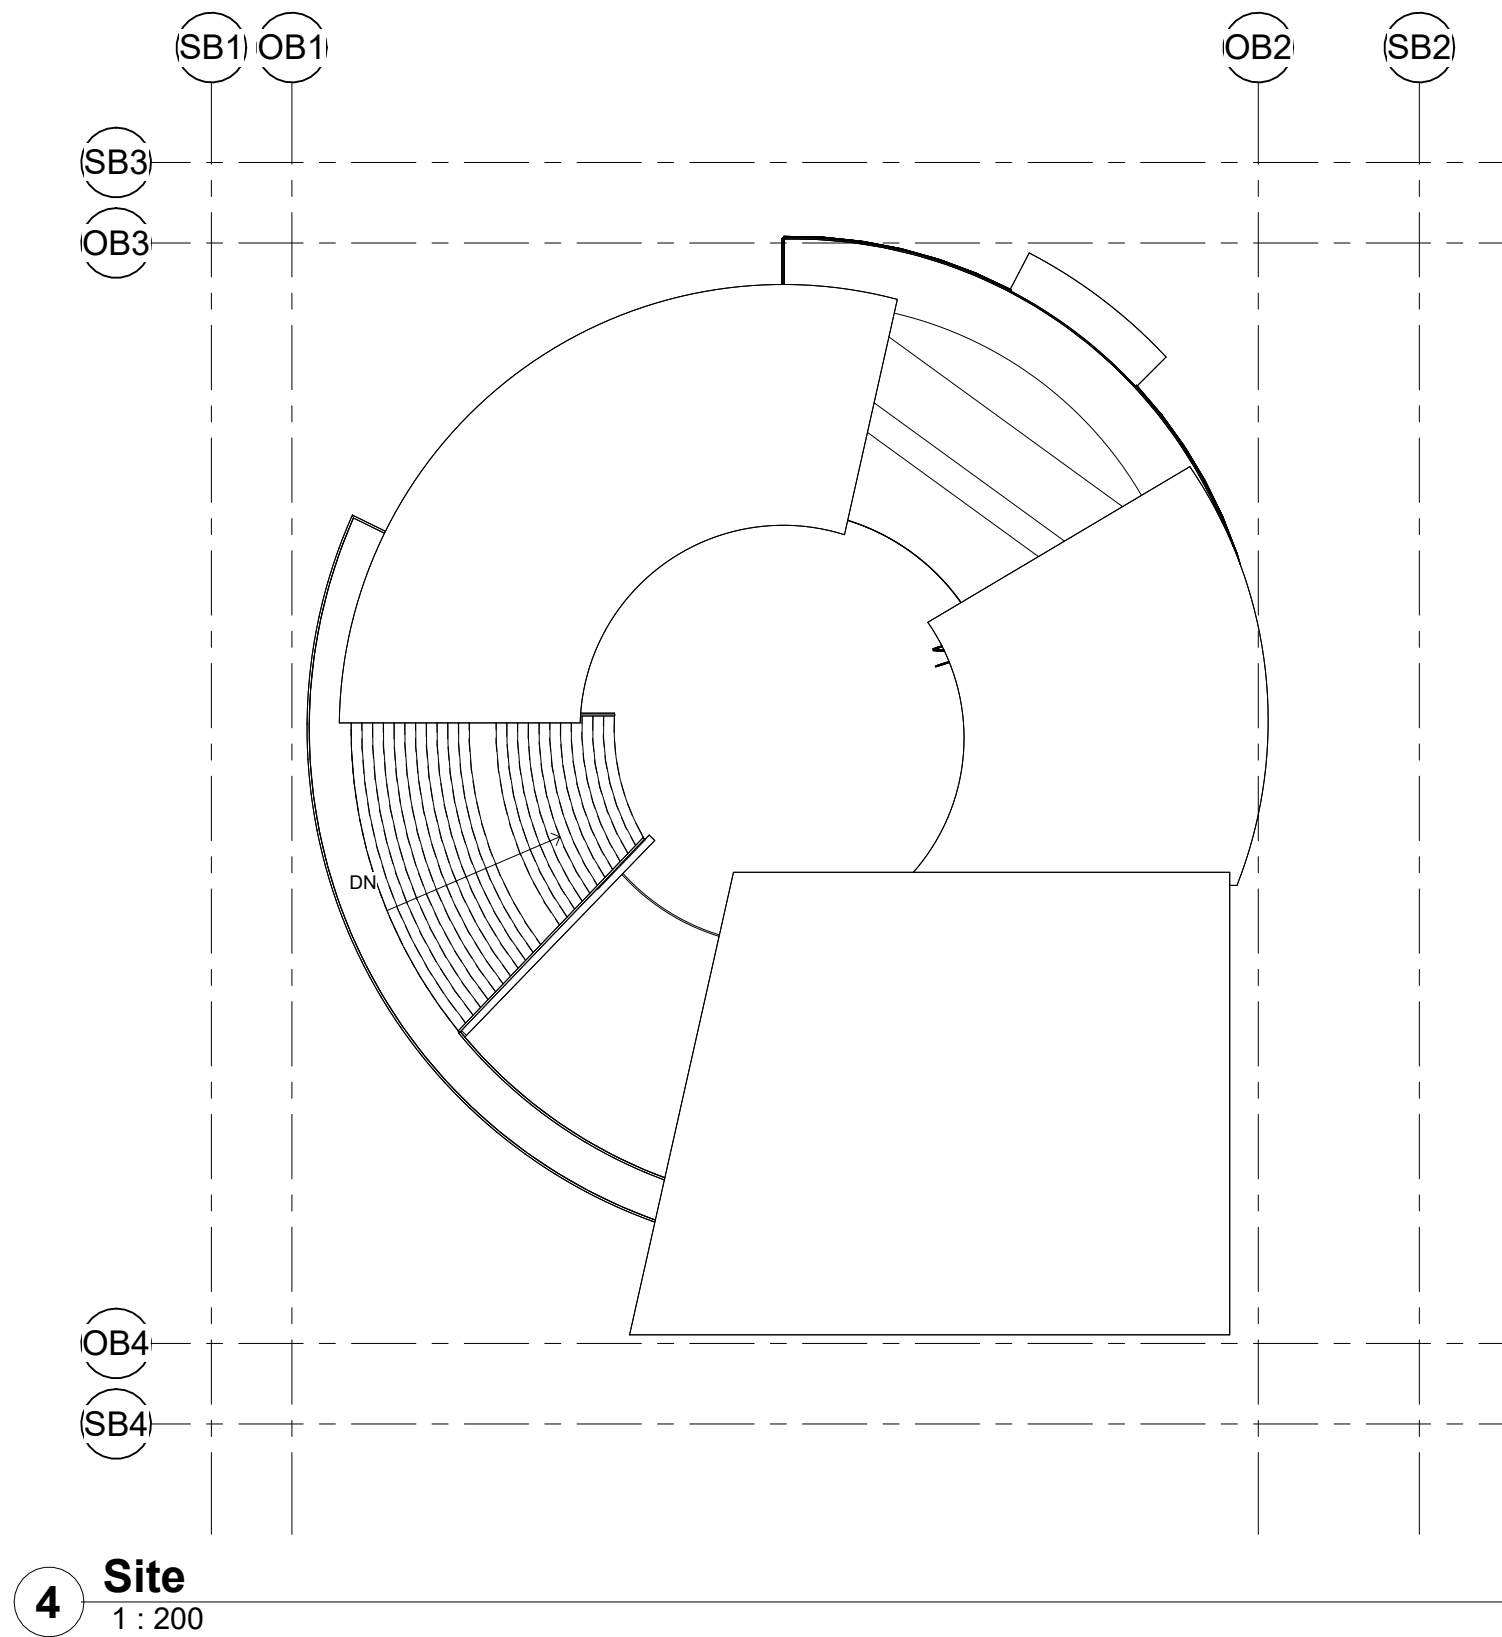




1 **North**
1 : 200



3 **East**
1 : 200

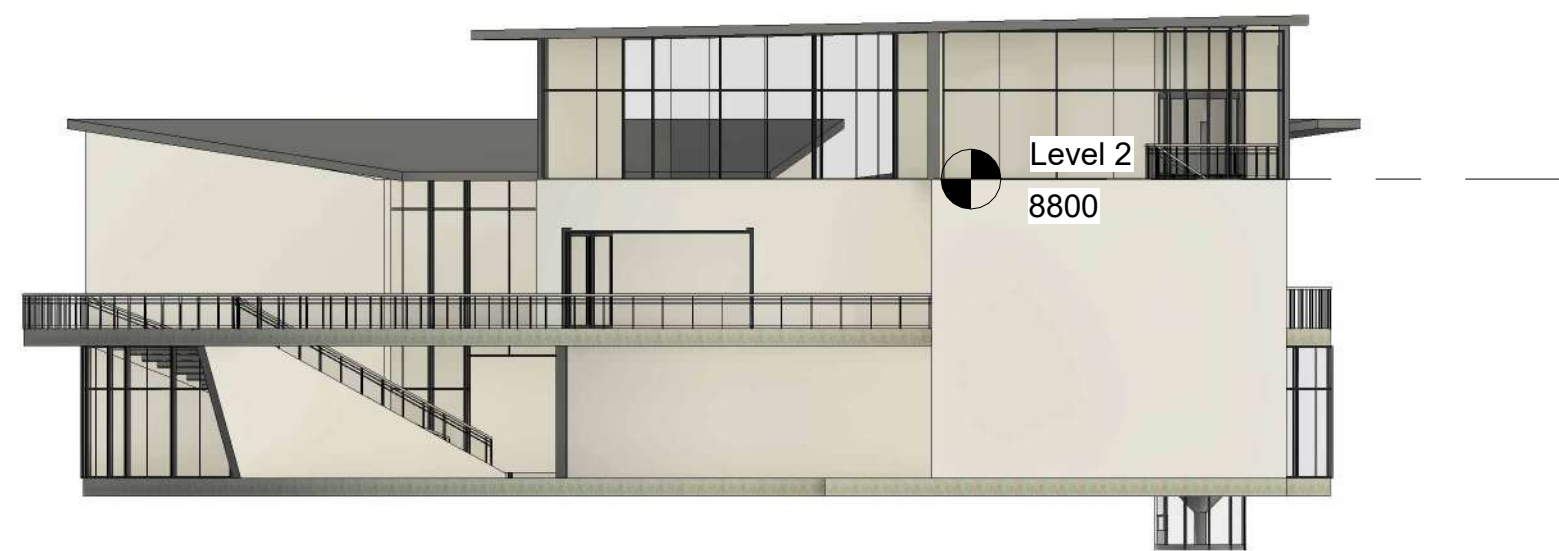

2 **South**
1 : 200



4 **West**
1 : 200