
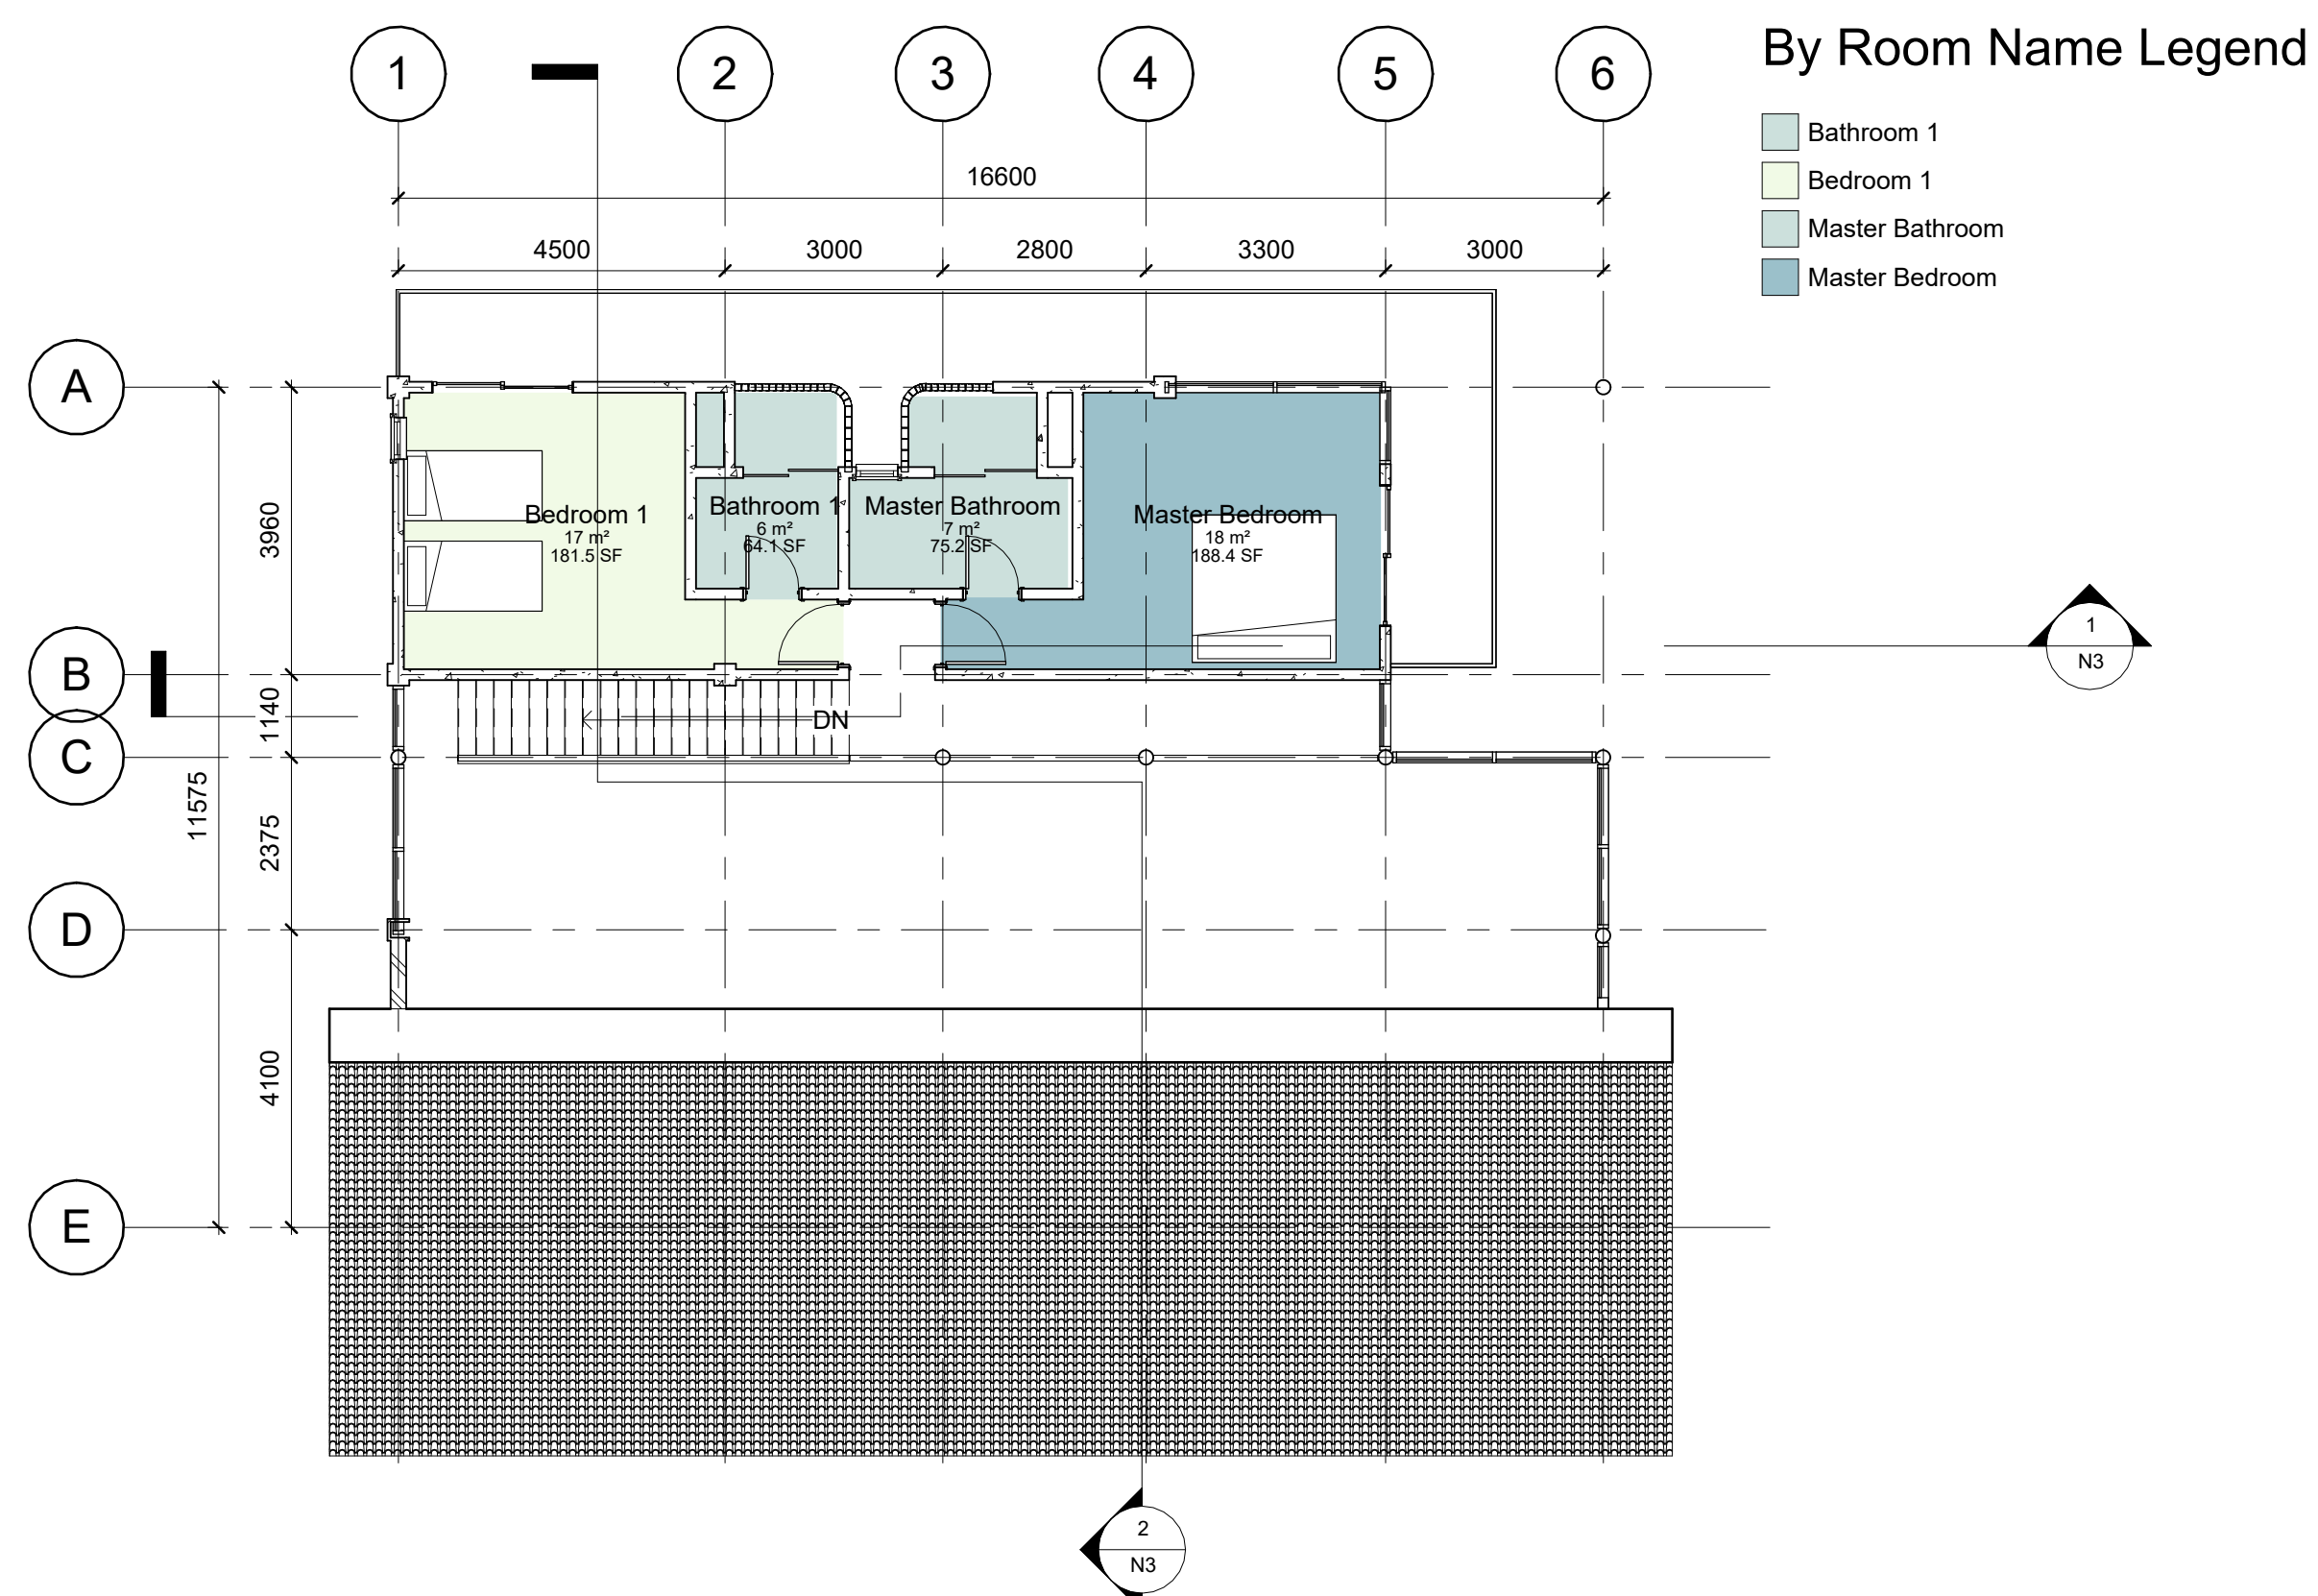


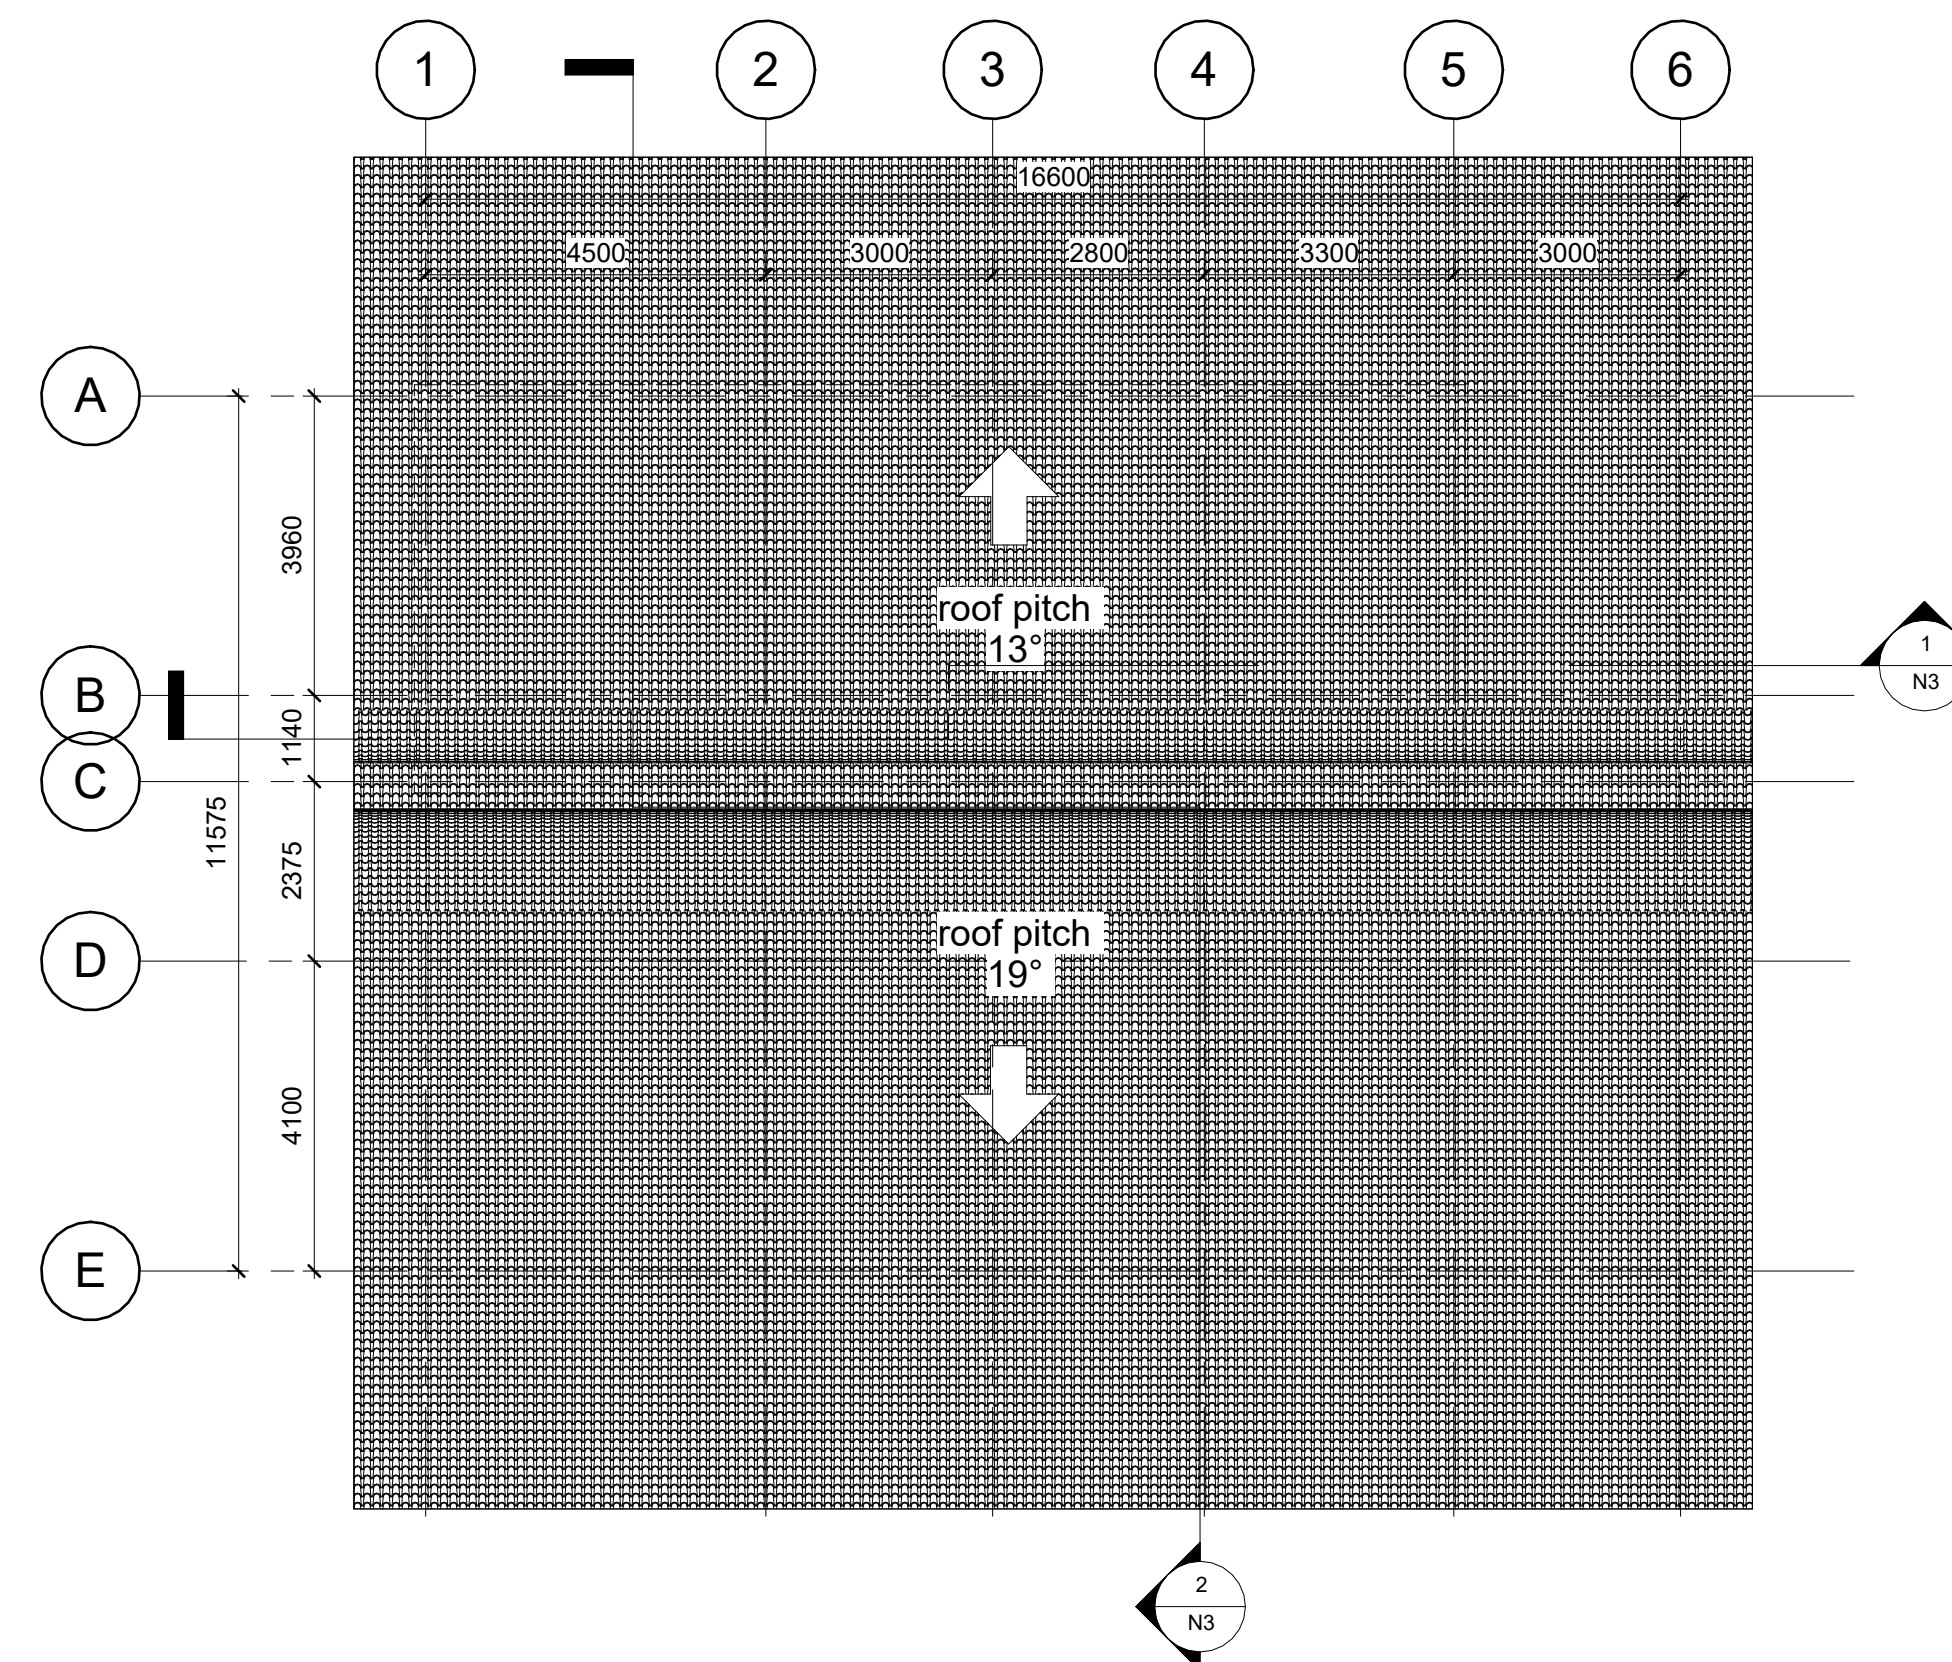

<u>Room Schedule</u>		
Name	Level	Area
Corridor	Ground Level	36 m ²
Living Room	Ground Level	39 m ²
Dining Room	Ground Level	12 m ²
Kitchen	Ground Level	14 m ²
Bathroom 3	Ground Level	4 m ²
Storage Room	Ground Level	7 m ²
Bedroom 2	Ground Level	17 m ²
Guest Bedroom	Ground Level	22 m ²
Guest Bathroom	Ground Level	5 m ²
Bathroom 2	Ground Level	3 m ²
Bedroom 1	Level 1	17 m ²
Master Bedroom	Level 1	18 m ²
Master Bathroom	Level 1	7 m ²
Bathroom 1	Level 1	6 m ²

[illegible]

NIKHIL ISAAC
SELVANANDAM

Project 1 Revit Documentation - Mon Kluen House

FLOOR PLANS

Project number	01
----------------	----




Date	27/06/2025
------	------------

Drawn by **Nikhil Isaac**

Checked by	Mr Bruce Lee
------------	--------------

N1

Scale	1 : 100
-------	---------

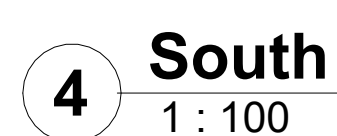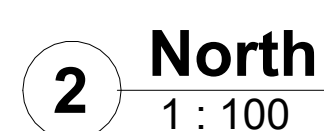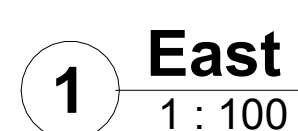

NIKHIL ISAAC
SELVANANDAM


**Project 1 Revit Documentation -
Mon Klueu House**

Project number	01
Date	27/06/2025
Drawn by	Nikhil Isaac
Checked by	Mr Bruce Lee

Scale	1 : 100
-------	---------



NIKHIL ISAAC SELVANANDAM	
Project 1 Revit Documentation - Mon Kluen House	
SECTIONS / CALLOUTS	
Project number	01
Date	27/06/2025
Drawn by	Nikhil Isaac
Checked by	Mr Bruce Lee
N3	
Scale	As indicated

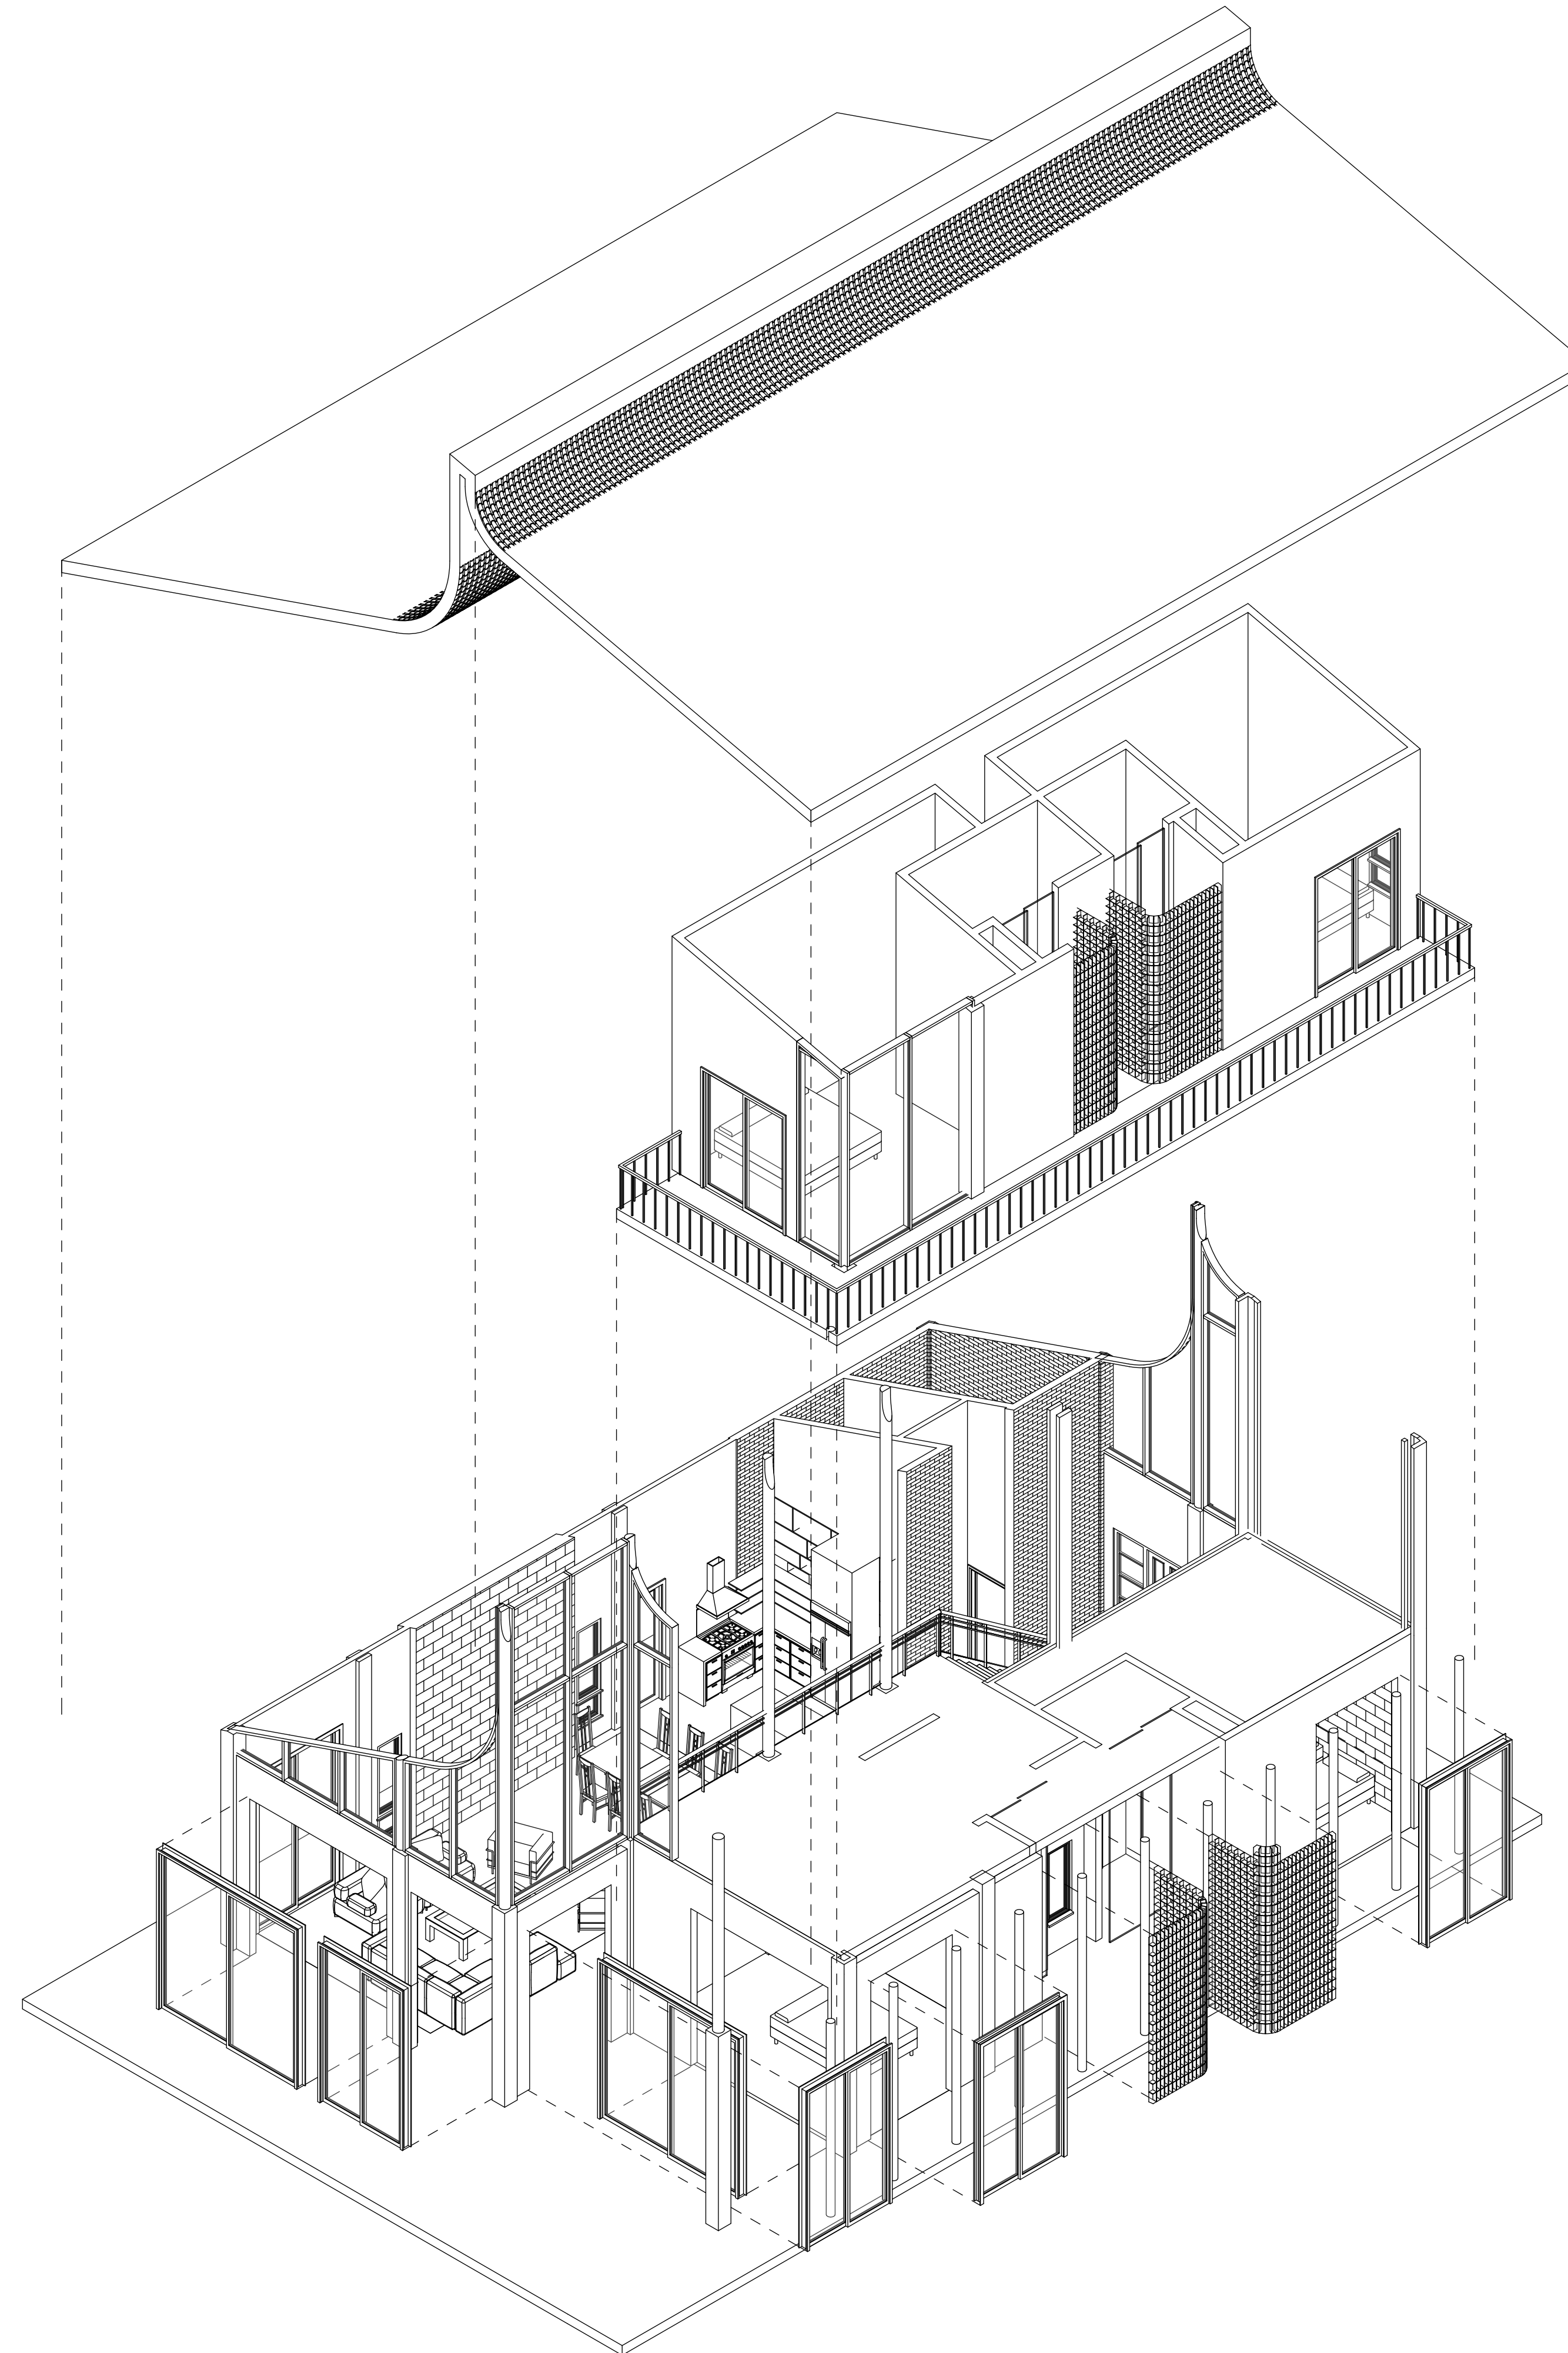

ARC 60604
COMPUTER APPLICATIONS

[illegible]

NIKHIL ISAAC
SELVANANDAM

Project 1 Revit Documentation - Mon Kluen House

EXPLODED AXONOMETRIC

Project number	01
----------------	----

Date	27/06/2025
------	------------

Drawn by	Nikhil Isaac
----------	--------------

Checked by	Mr Bruce Lee
------------	--------------

N4

Scale



ORTHOGRAPHIC SECTION

Scale



Project 1 Revit Documentation - Mon Klue House

Project number	01
----------------	----

Date	27/06/2025
------	------------

Drawn by **Nikhil Isaac**

Checked by	Mr Bruce Lee
------------	--------------

Scale